



Ground Floor Plan
 ■ Possible Development Zone Area: approx. 260sqm

1 EXISTING GROUND FLOOR PLAN
SCALE 1:100

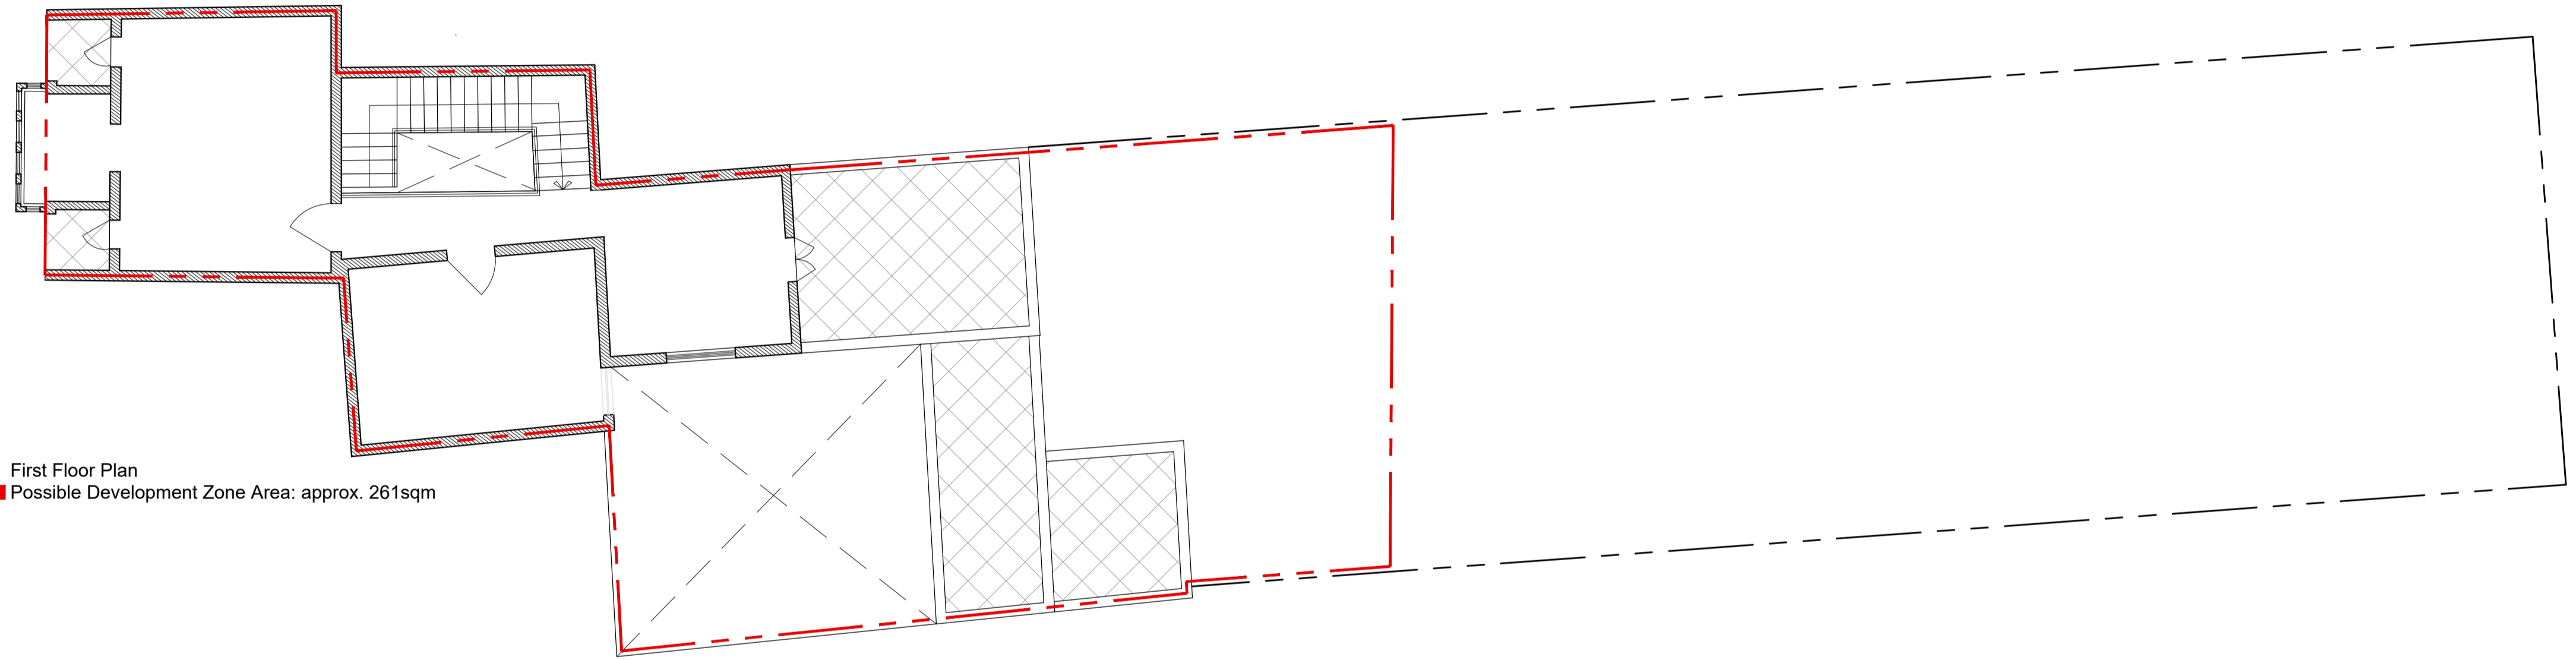

First Floor Plan
 ■ Possible Development Zone Area: approx. 261sqm

2 EXISTING FIRST FLOOR PLAN
SCALE 1:100

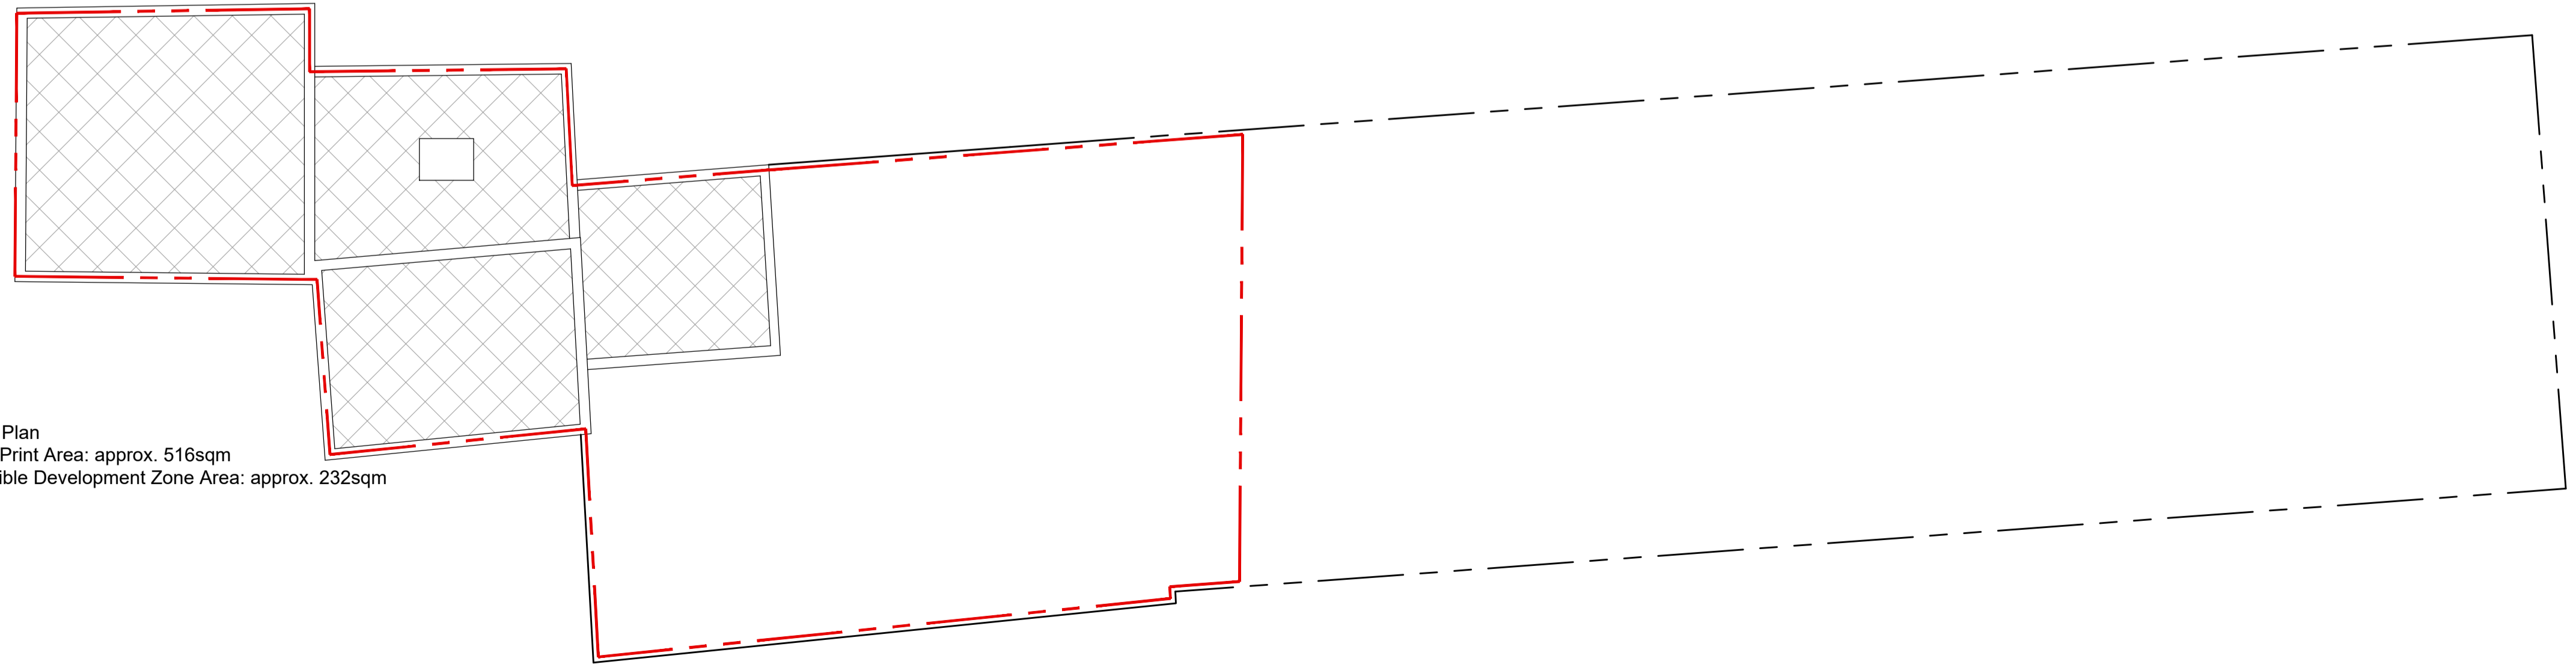

Roof Plan
 Foot Print Area: approx. 516sqm
 ■ Possible Development Zone Area: approx. 232sqm

1 EXISTING ROOF PLAN
SCALE 1:100

