




**Proposal - Basement**  
Scale 1:100

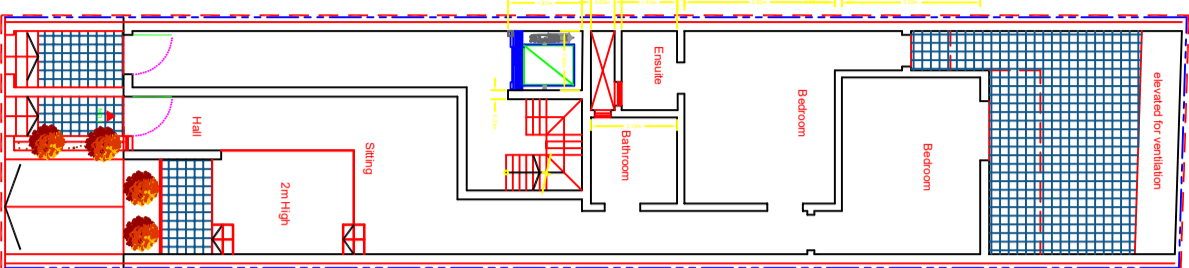


**Proposal - Ground Floor**  
Scale 1:100

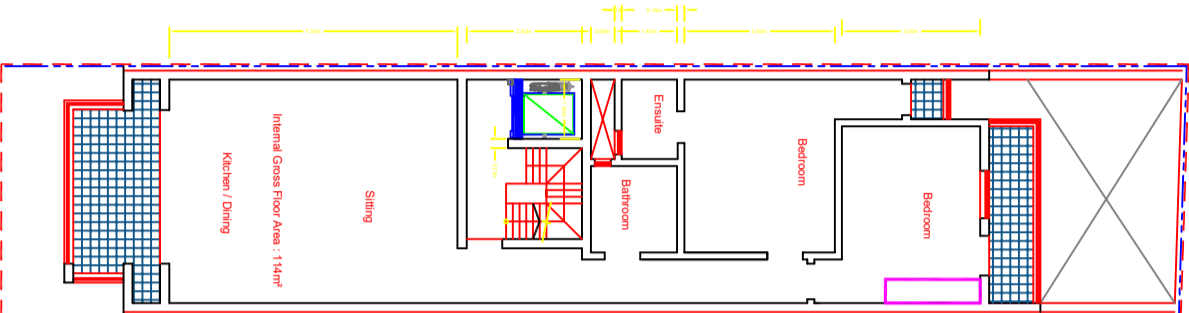


**Proposal - First Floor**  
Scale 1:100

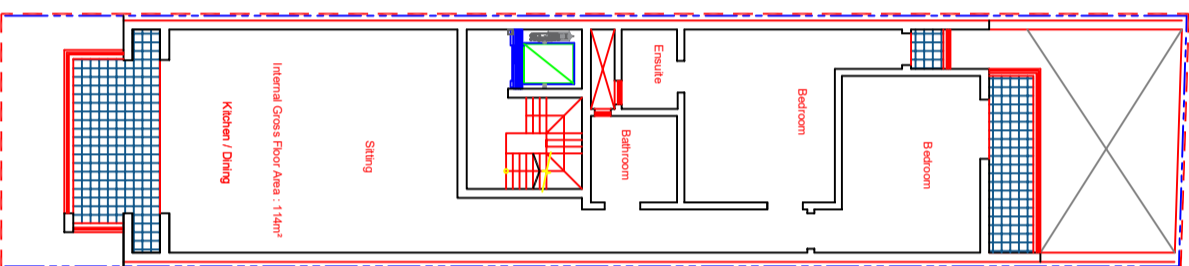


**Proposal - Second Floor**  
Scale 1:100

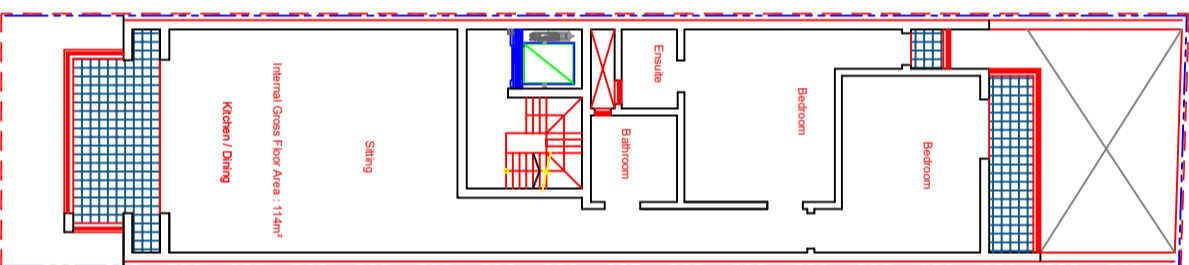


**Proposal - Third Floor**  
Scale 1:100

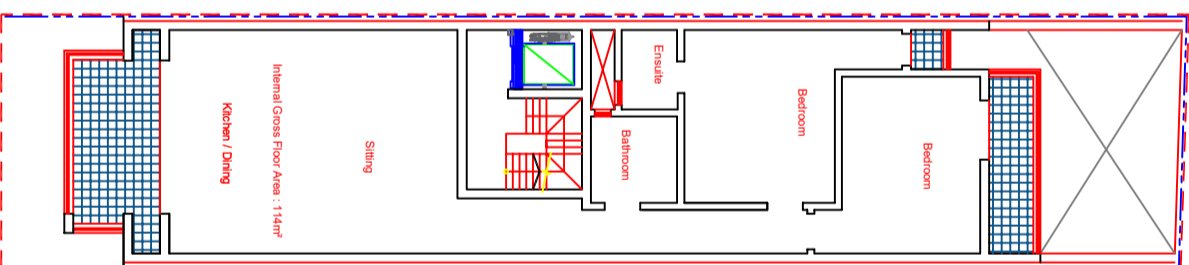


**Proposal - Fourth Floor**  
Scale 1:100

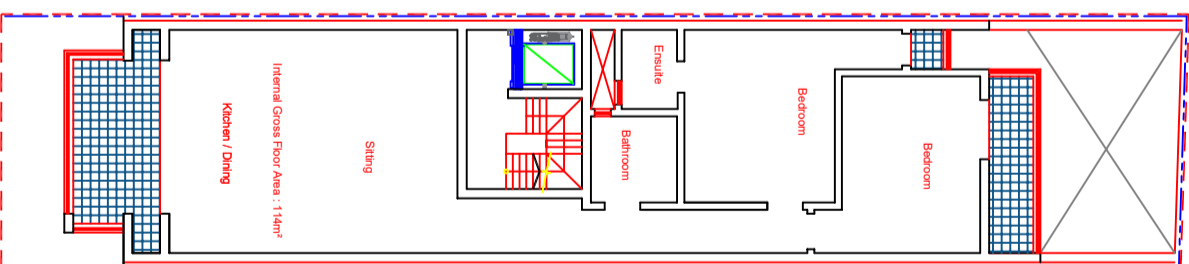

**Proposal - Fifth Floor**  
Scale 1:100

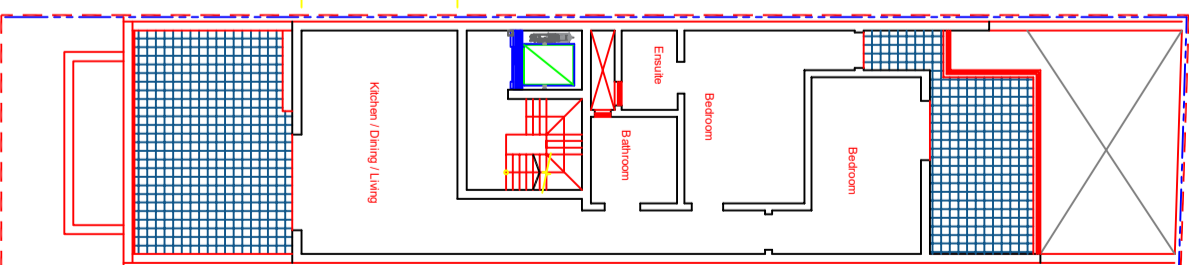


**Proposal - Penthouse Floor**  
Scale 1:100

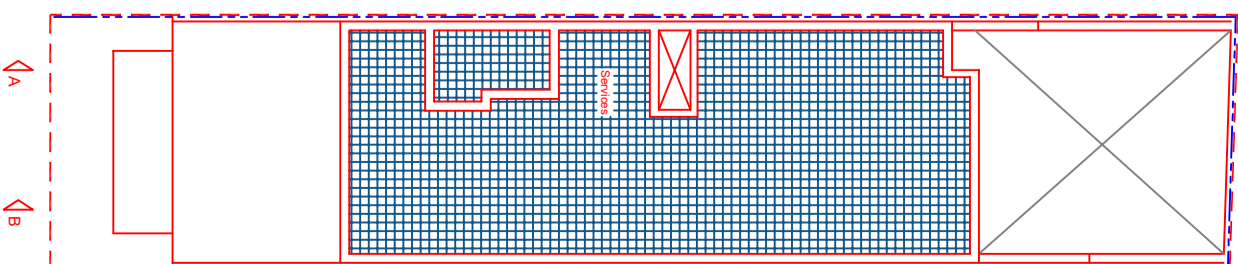


**Proposal - Roof Plan**  
Scale 1:100

**SOUND INSULATION FOR PARTY WALLS**  
 100mm Acoustic Mineral Wool  
 13mm Plaster Board  
 Z8mm Metal Furring Channel

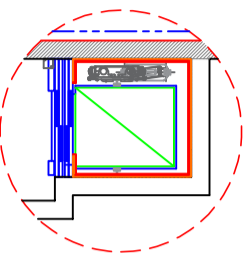

**Proposed - Lift Detail**  
Scale 1:50

 

**Legend**  
 Red - Construction  
 Yellow - Demolition

**Project**  
 Proposed Development At The Star, Opp. Star Plaza, Iskandar  
**Date:** 02.8.2019  
**Scales:** AS SHOWN  
**Job No.:** 20001  
**Dwg No.:** 02

**Client:** Mabit Alkocoon  
**Date:** 02.8.2019  
**Scales:** AS SHOWN  
**Job No.:** 20001  
**Dwg No.:** 02