


Proposed Basement Floor Plan


Scale 1:100 @ A2

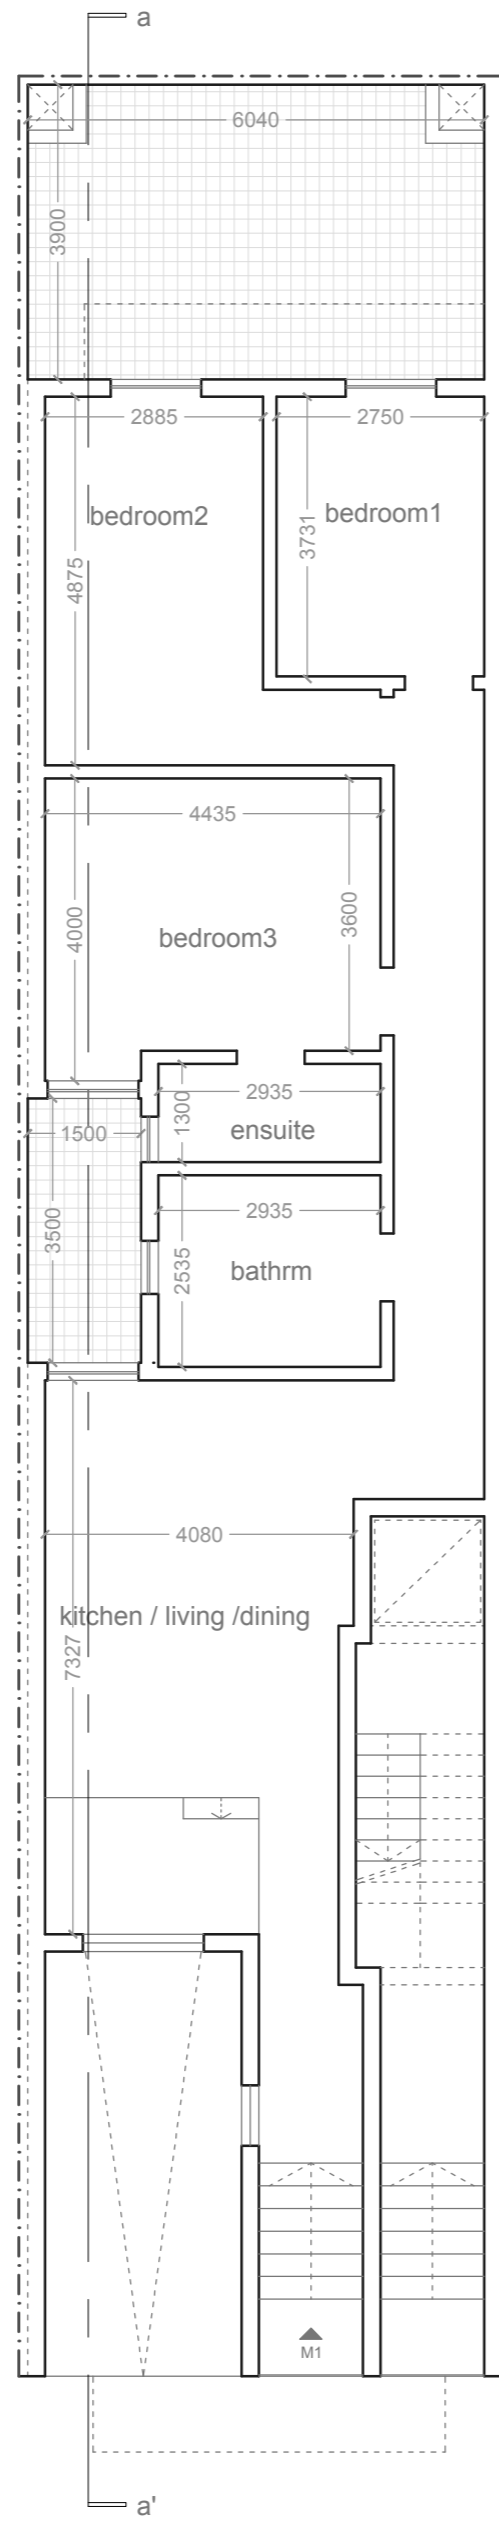

Proposed Groundfloor Plan

Scale 1:100 @ A2


M1, IGFA=124SQM

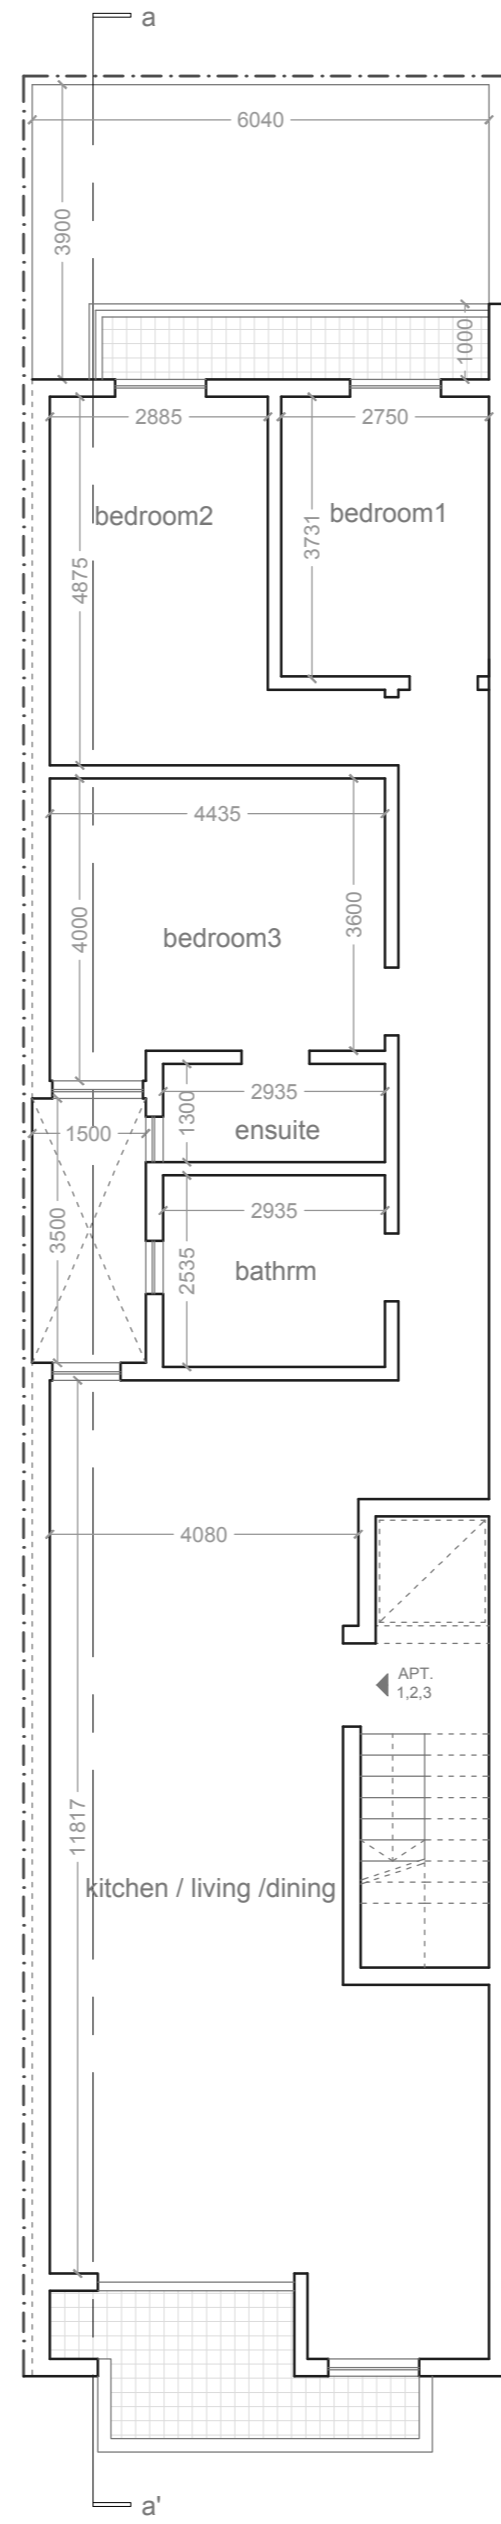

Proposed First/Second/Third Floor Plan

Scale 1:100 @ A2


M1, IGFA=146SQM

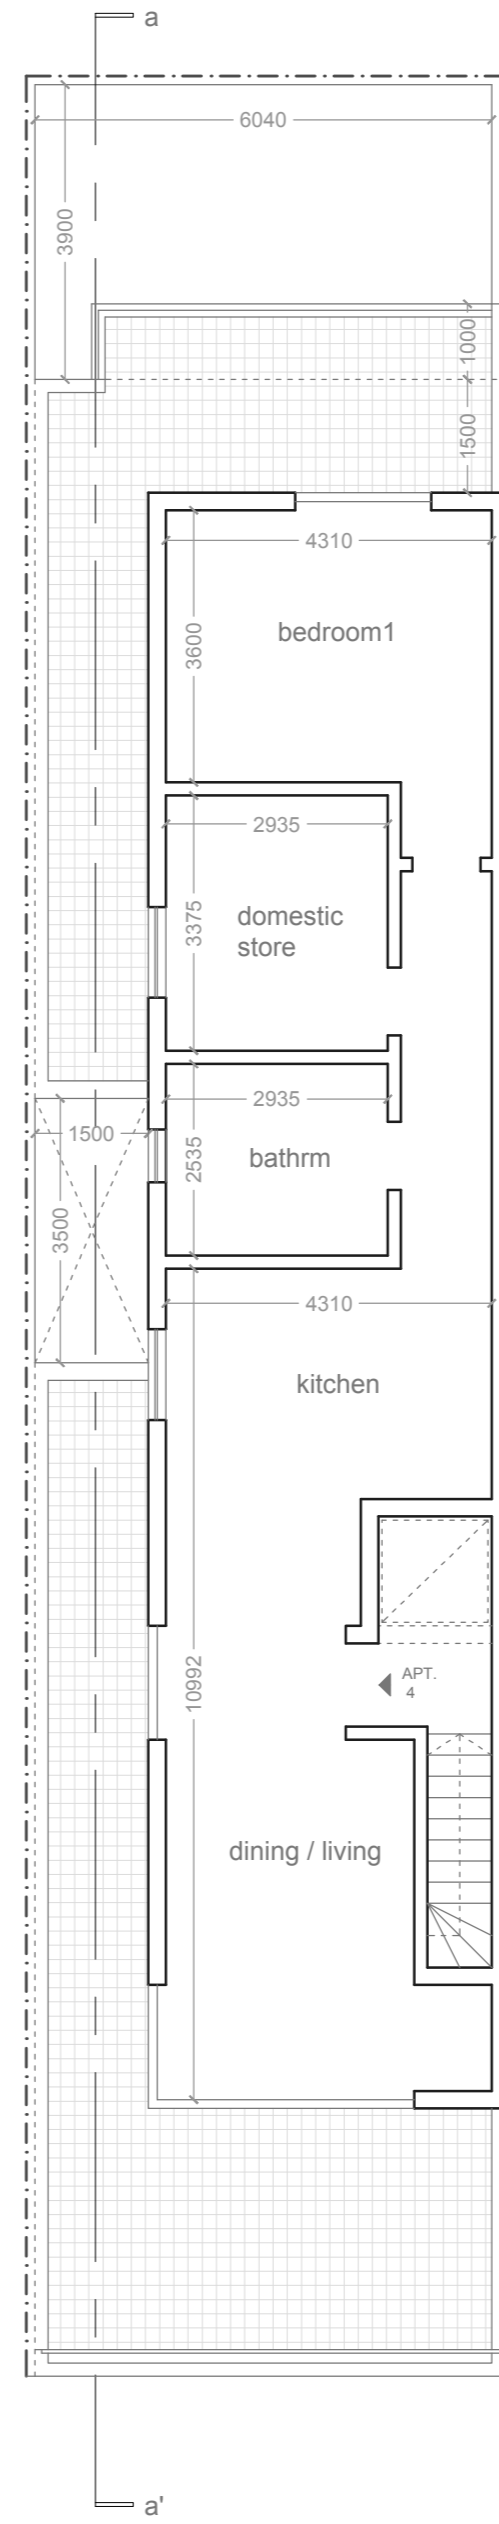

Proposed Receded Floor Level Plan

Scale 1:100 @ A2

APT. 4, IGFA=92SQM

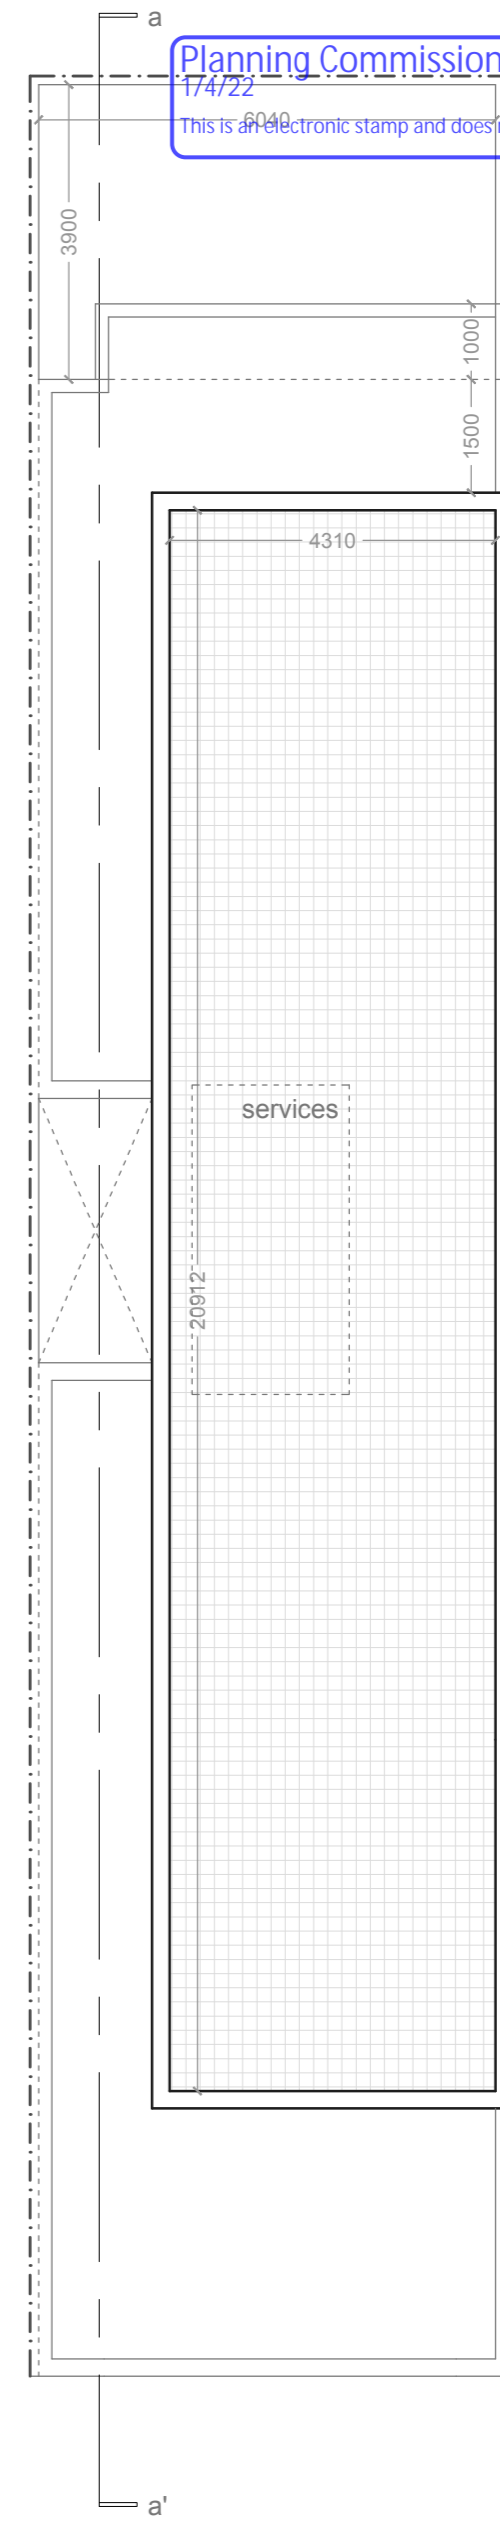

Proposed Roof Plan

Scale 1:100 @ A2

Planning Commission - Within Development Scheme - Approved

This is an electronic stamp and does not require a signature.