




GROUND FLOOR

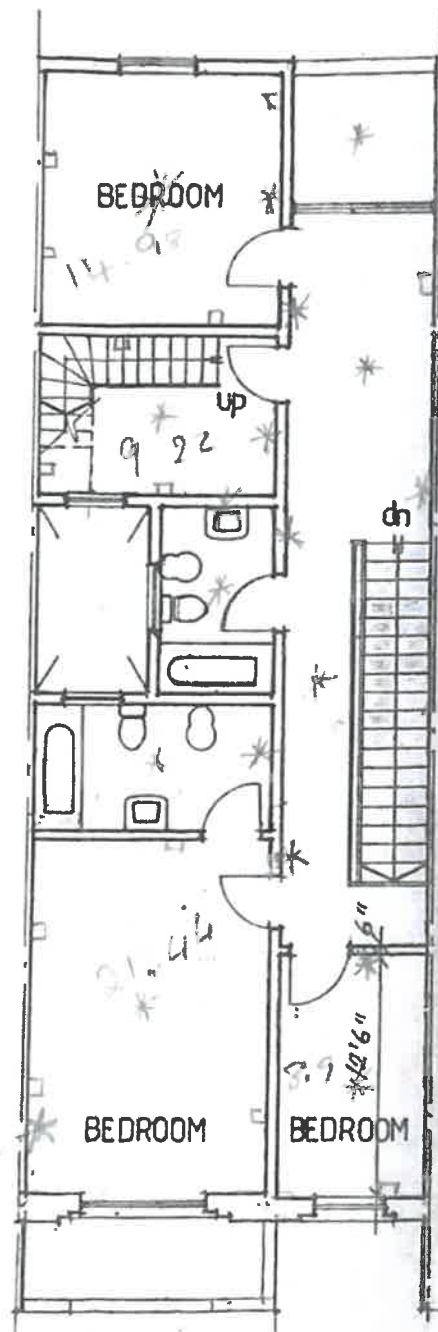

FIRST FLOOR

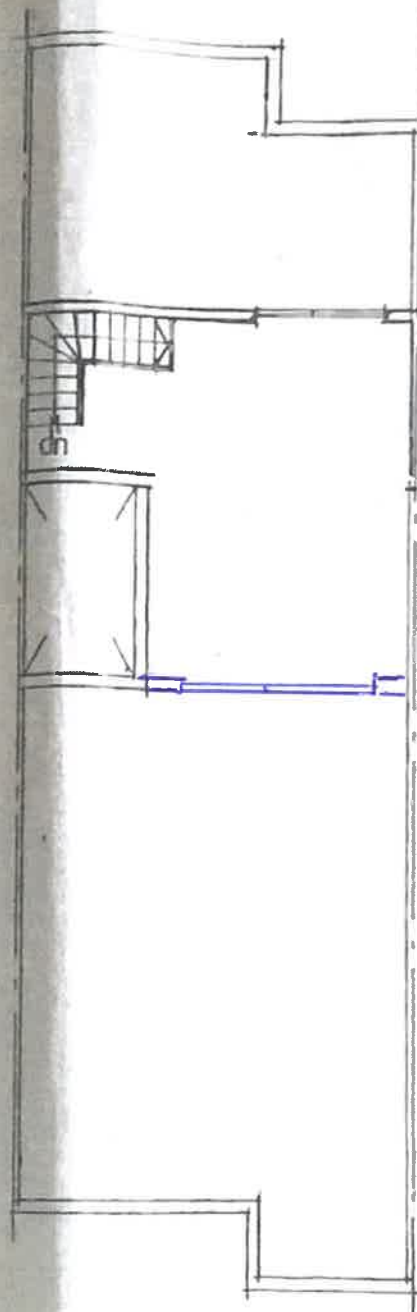

ROOF PLAN

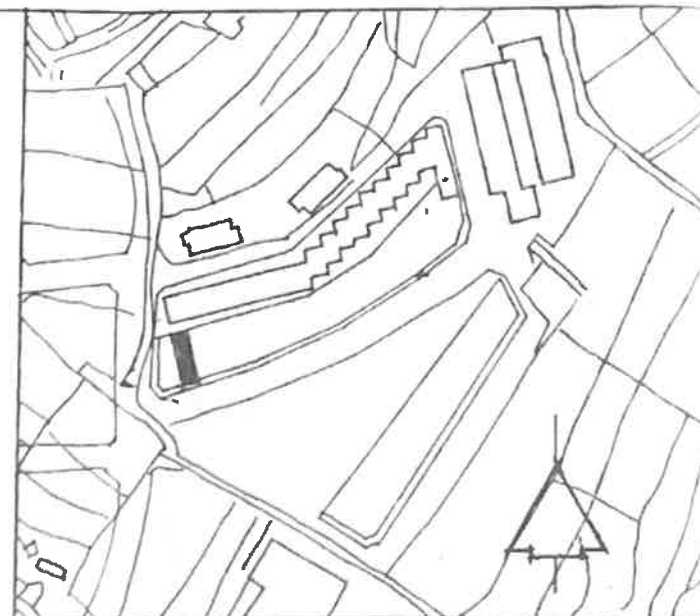

GHARGHUR

SS 5075

SANDRA MAGRO
B.E. & A. (Hons.) A. & C.E.
'QUERIDA', TRIQ IN-NAGHNEGH,
MARSASCALA
TEL 829752

drawing title

PLANS
PLOT No 57
HOS GHARGHUR

client


IVAN MIZZI
35, CATERINA VITALE STR,
STA. LUCIA

scale 1:100

amended 051092

sheet no 1 of 2

date 210192

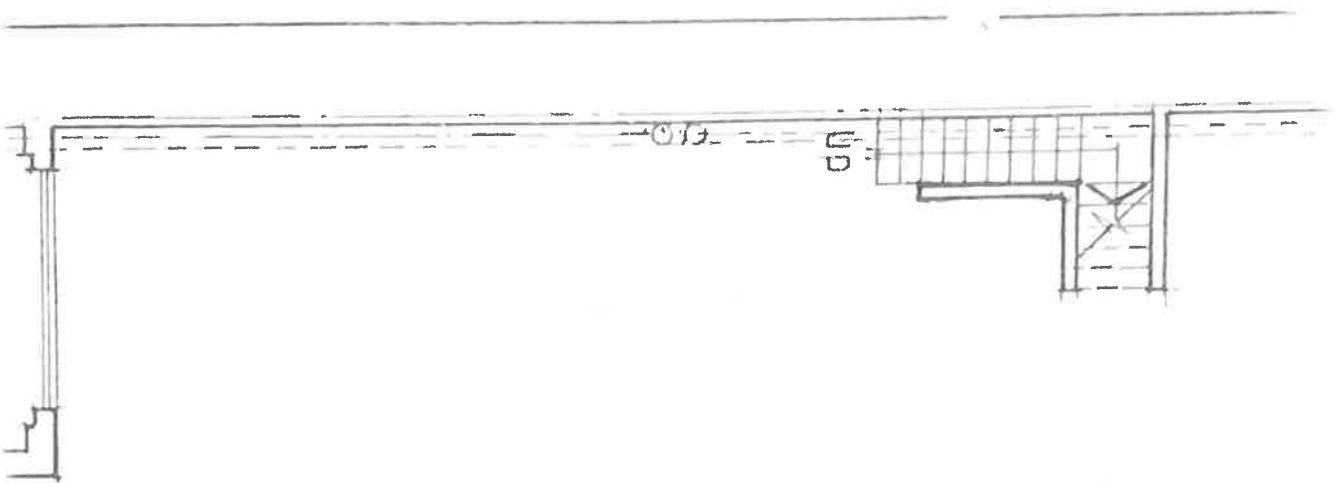

PLAN: P.A. No. 1335/93/16
 APPROVED by the P.A. 10/15/93

14 AUG 1993
 Sanitary Engineering Officer

(12)

SANDRA MAGRO
 B.E. & A. (Hons.) A. & C.E.
 'QUERIDA', TRIO INNAGHIEGH,
 MARSASCALA
 TEL 829752

Sandra Magro
 14/5/93

drawing title
 BASEMENT PLAN

Main sewer
 BASEMENT GARAGE

scale	1:100	drwg. no	G9503
sheet no	2 of 2	date	15/10/93