





Residence ID	Block	No of Beds	Internal Flr Area	External Area	Gross Flr Area
A07	A	2 Apt.	70.35m ²	3.94m ²	74.29m ²
A08	A	2 Apt.	54.27m ²	9.65m ²	63.92m ²
A09	A	2 Apt.	84.61m ²	5.71m ²	90.32m ²

Residence ID	Block	No of Beds	Internal Flr Area	External Area	Gross Flr Area
1- 10	1	2 Apt.	58.65m ²	2.97m ²	61.62m ²
1- 11	1	2 Apt.	55.24m ²	3.63m ²	58.87m ²

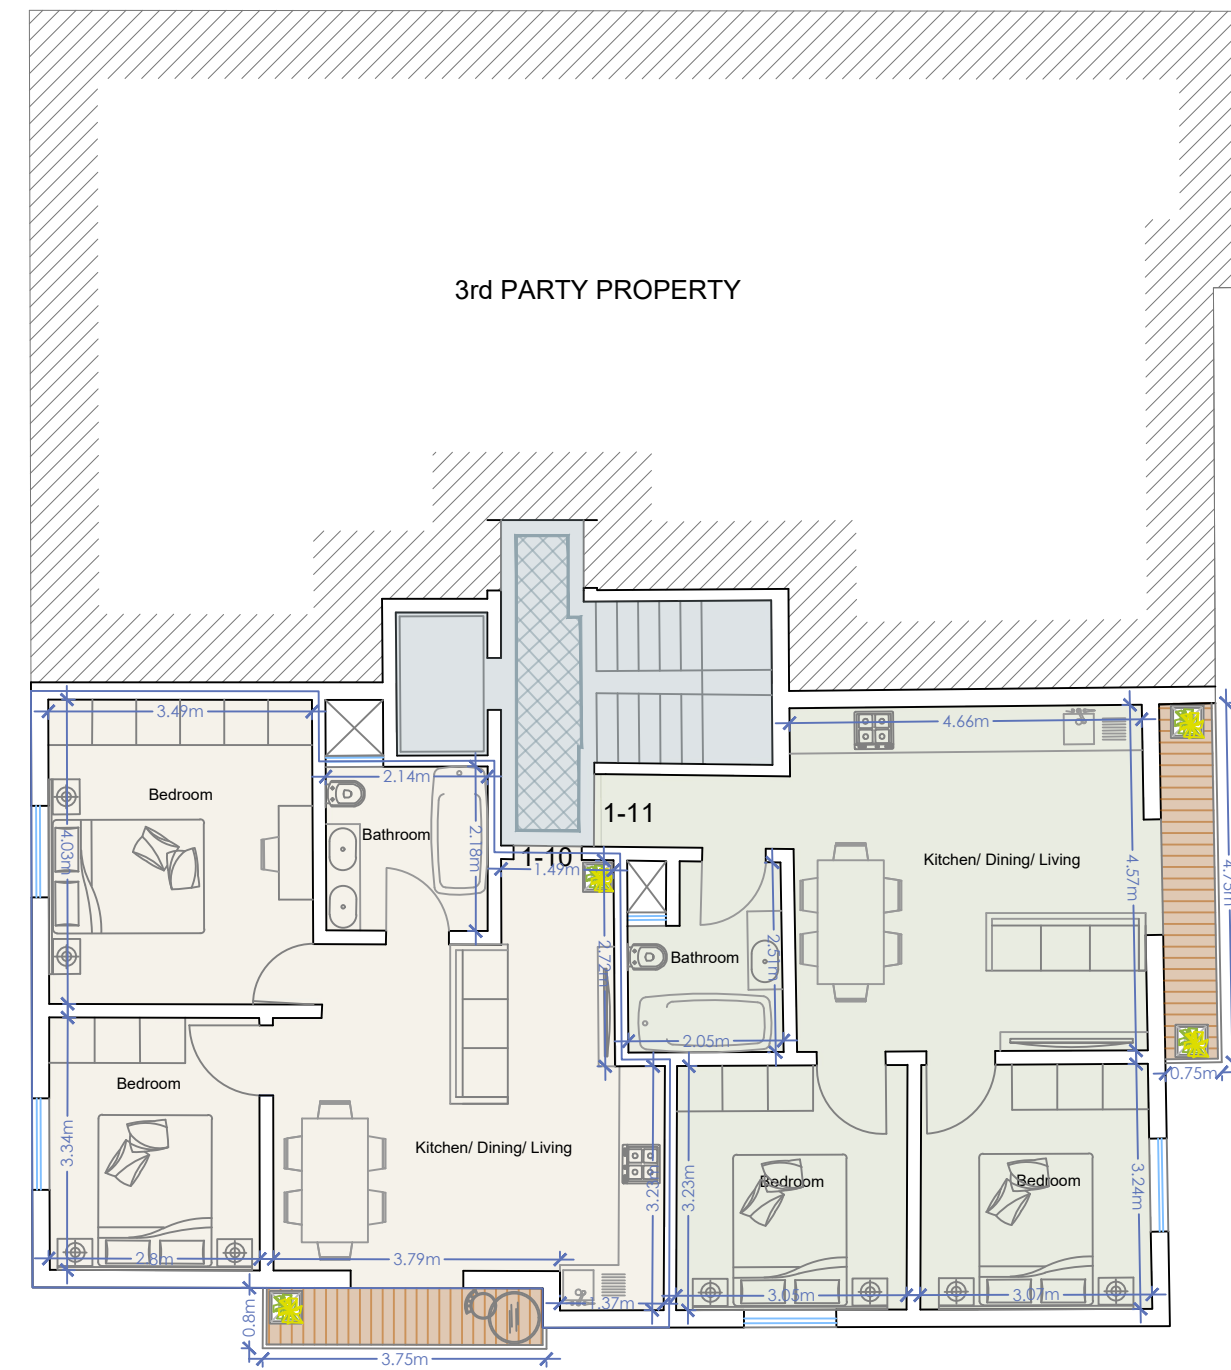

Client Roseanne Cini		Location Flats and Garages at Triq il- Qsajjem Xlendi - Gozo	
Dwg. Name Second Floor Plan	Dwg. No. 4	Scale 1:100	Date May 2023

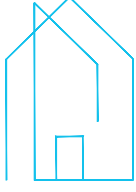

ANDREW SCHEMBRI
DRAFTING

mobile: +356 79846225
email: andrewschembri11@hotmail.com