



Scale bar 1:100

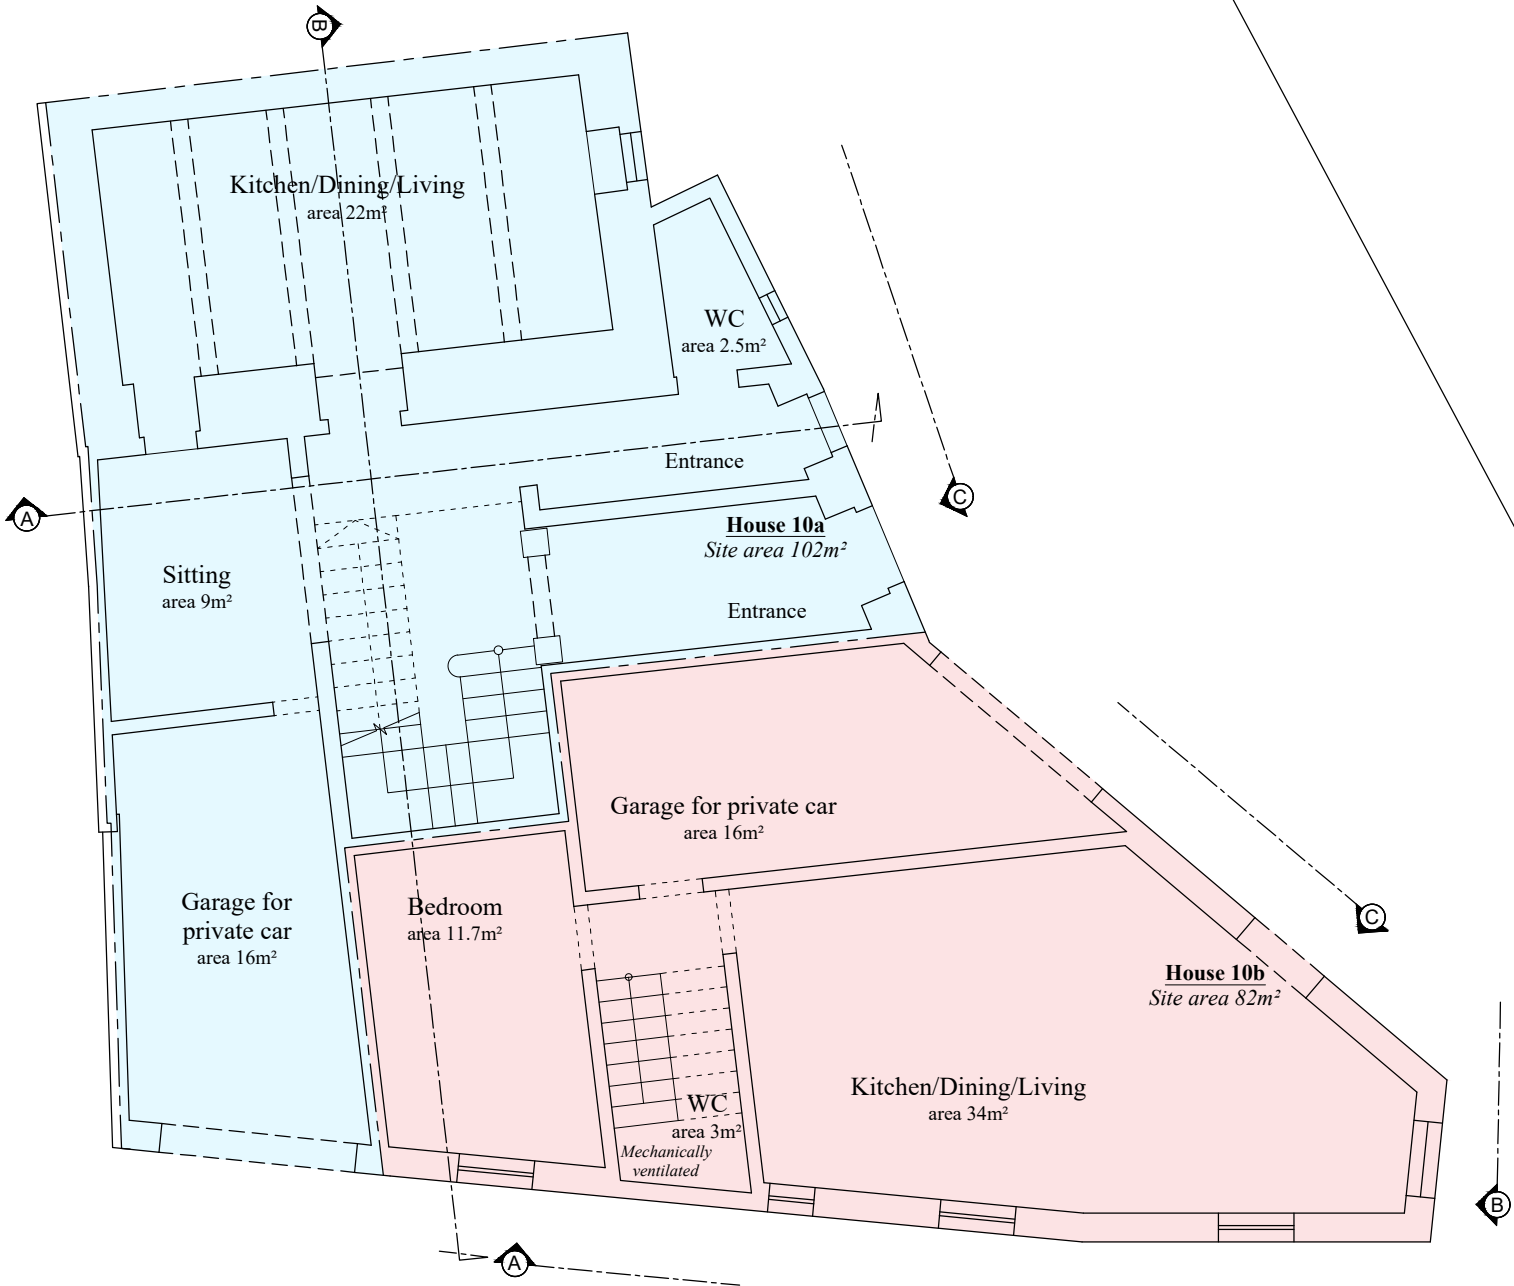


Proposed Ground Floor Plan

Scale 1:100

Pavement

 


Scale bar 1:100

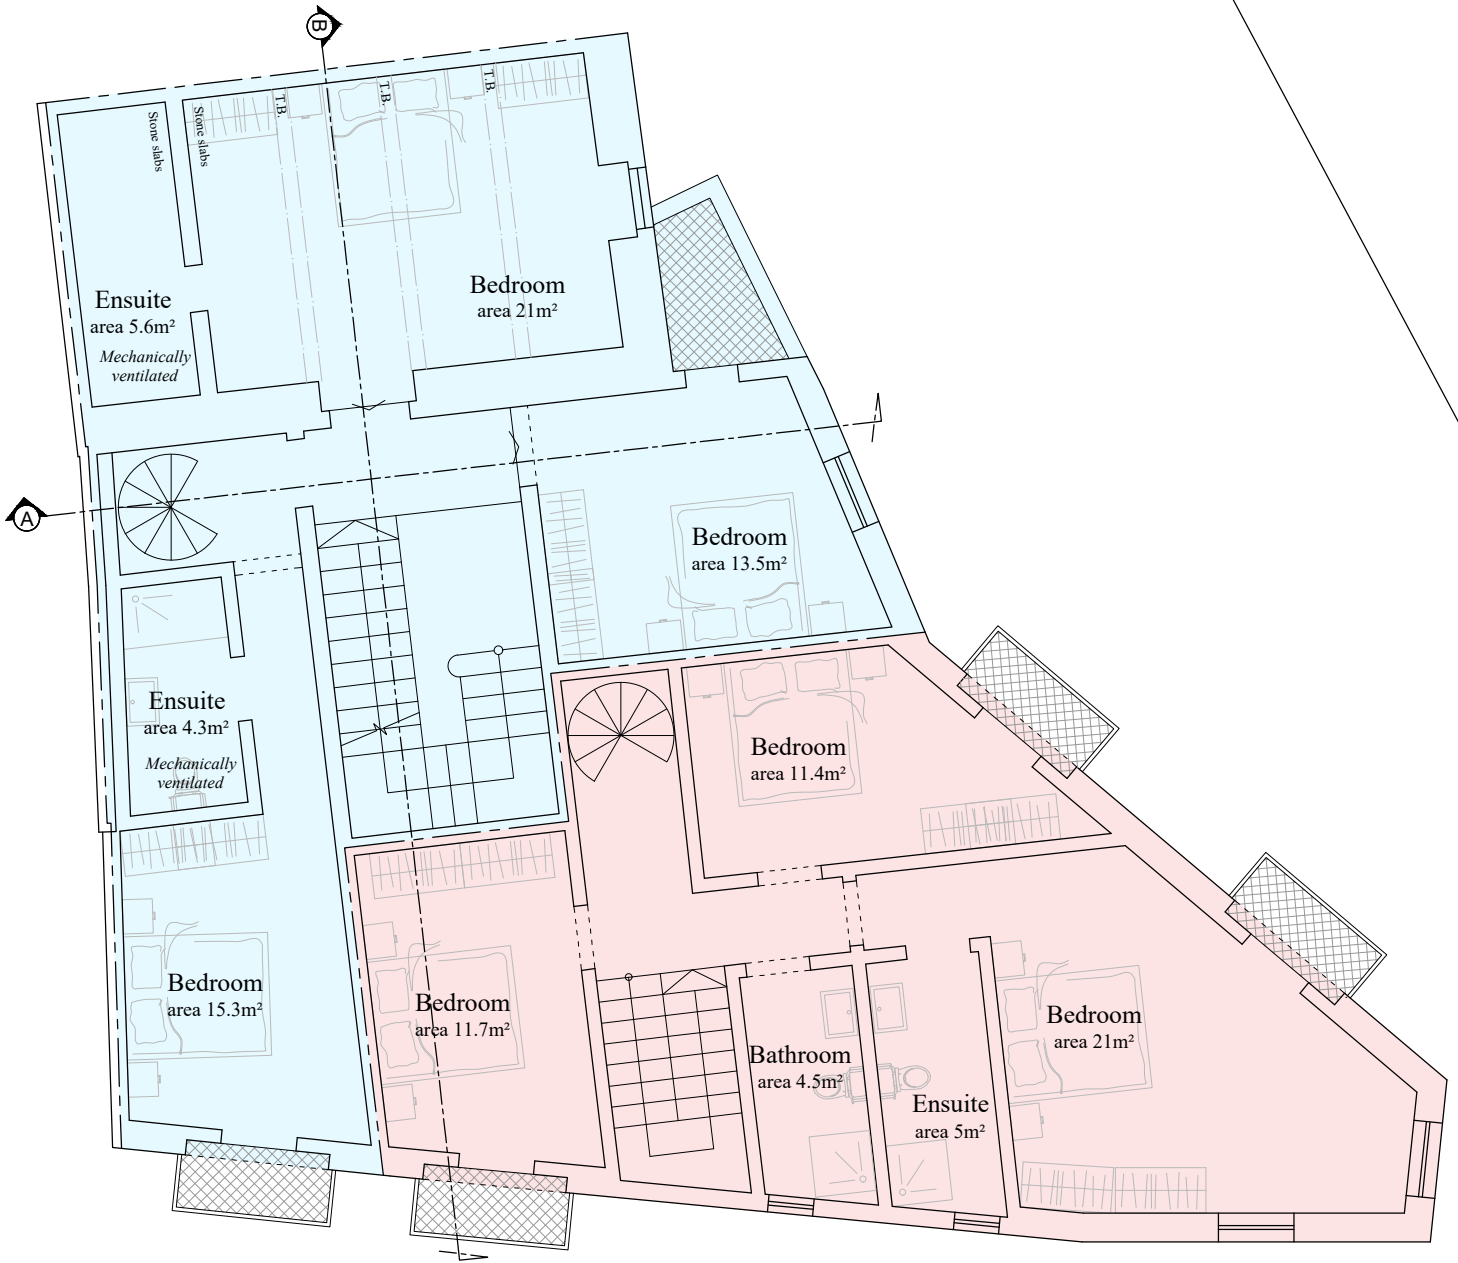


Proposed First Floor Plan (level 1)

Scale 1:100

 


Scale bar 1:100

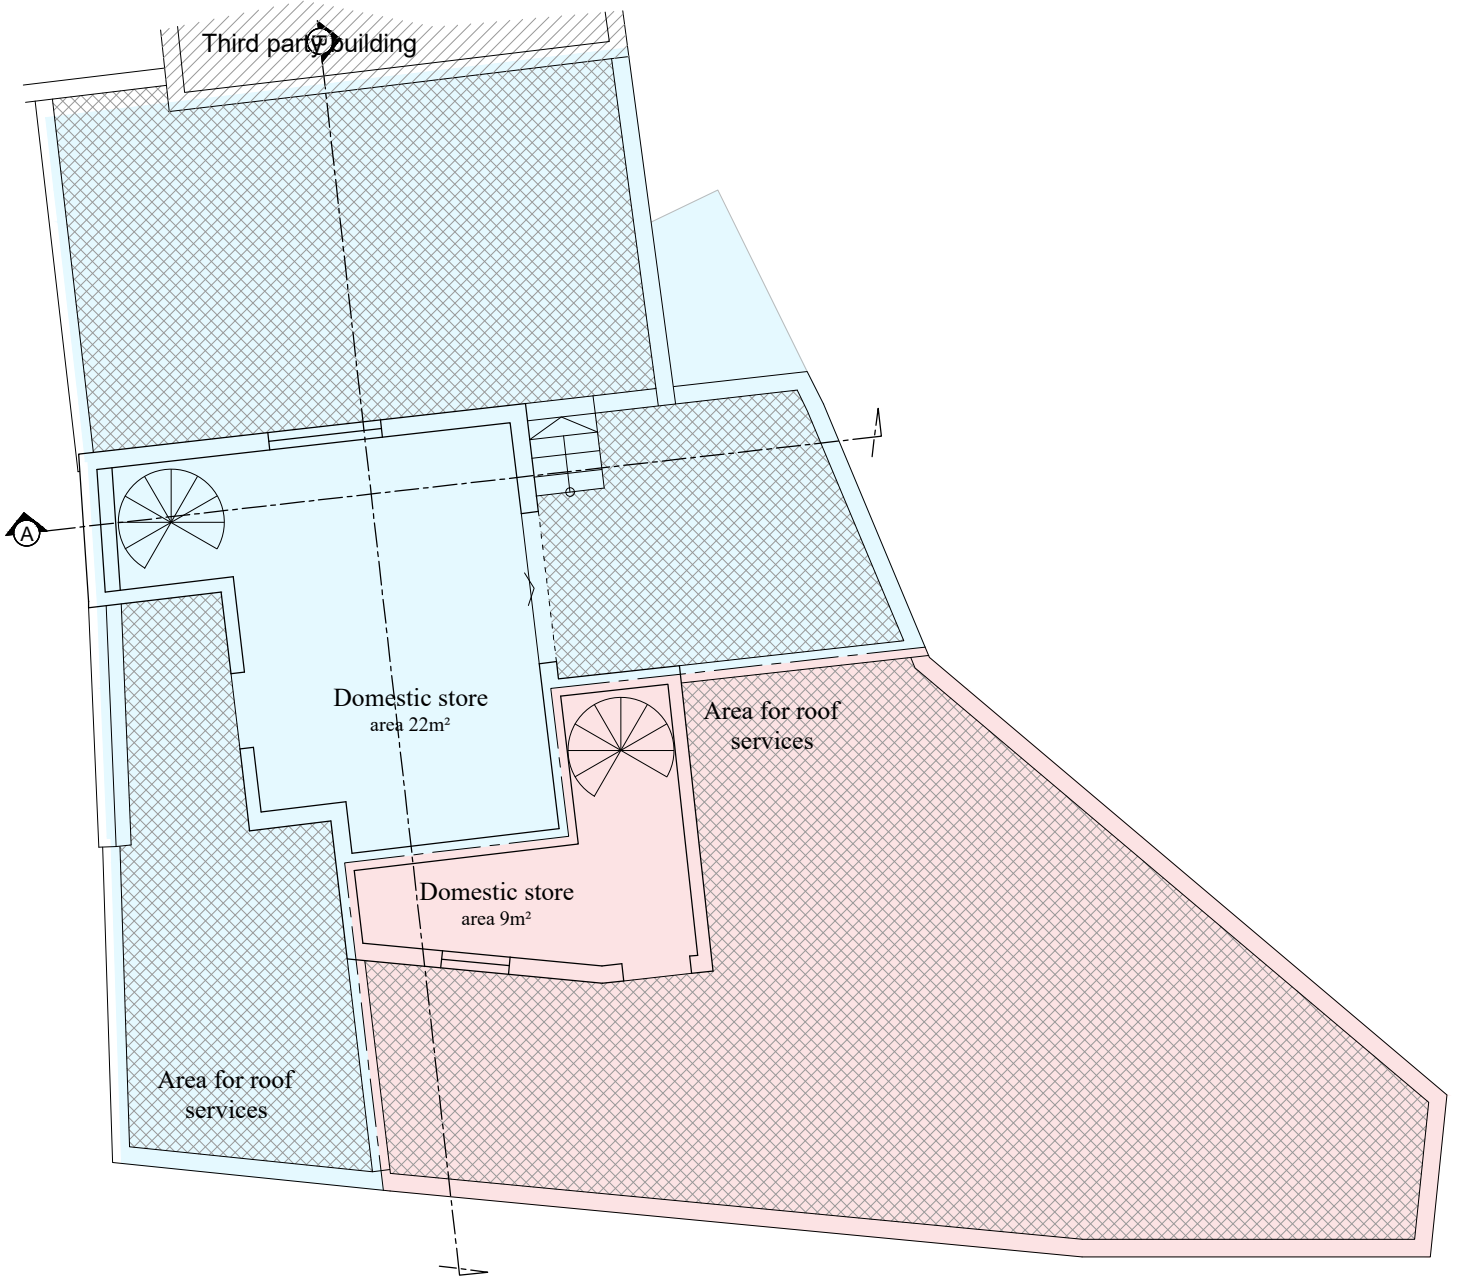


Proposed First Floor Plan (level 2)

Scale 1:100

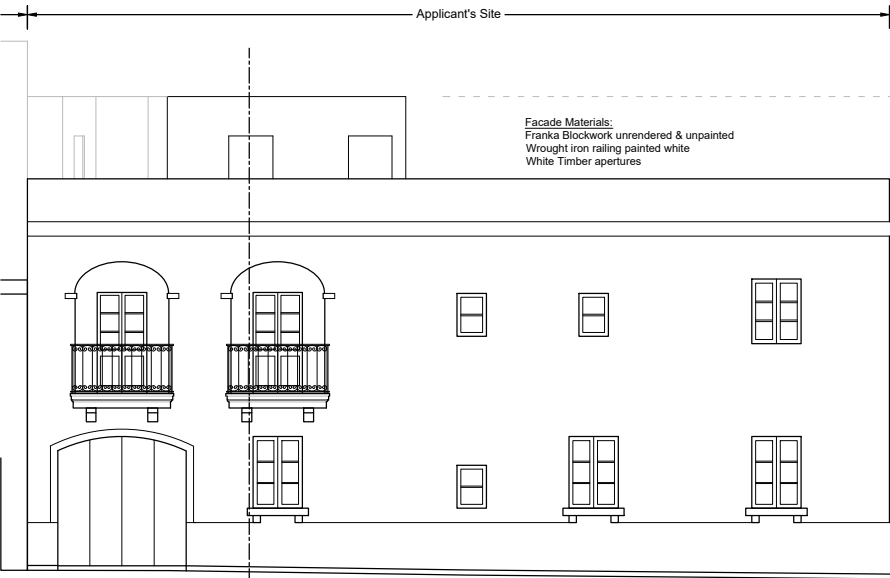


Facade Materials:
 Franka Blockwork unrendered & unpainted
 Wrought iron railing painted white
 White Timber apertures

Proposed Streetscape Elevation A
 Scale 1:100

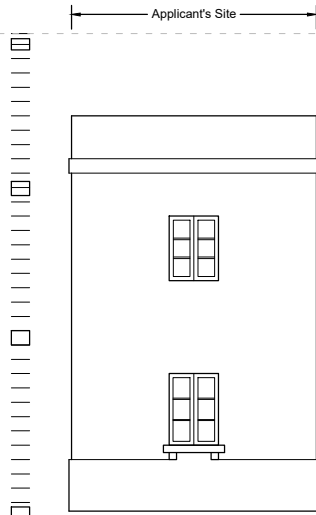

Proposed Elevation B
 Scale 1:100

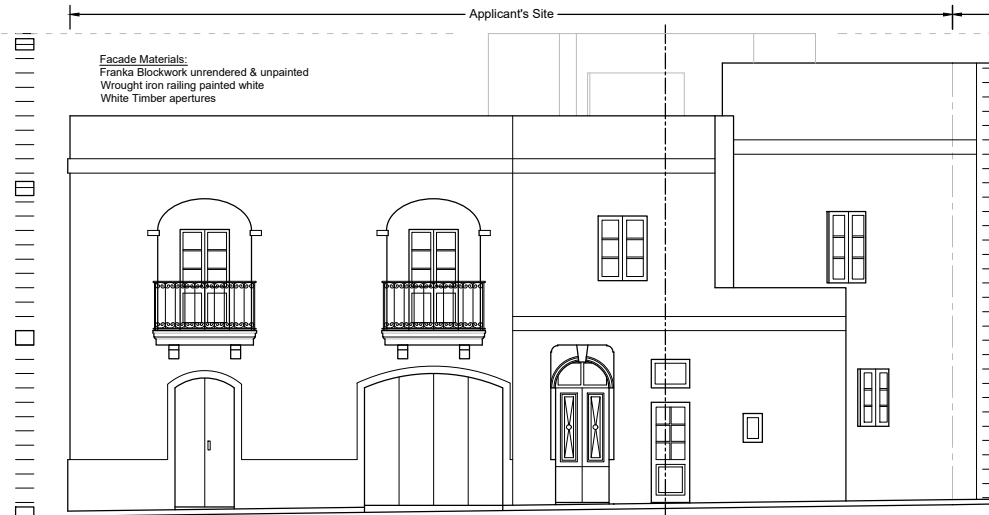

Facade Materials:
 Franka Blockwork unrendered & unpainted
 Wrought iron railing painted white
 White Timber apertures

Proposed Streetscape Elevation C
 Scale 1:100