



Metric scale 1:50

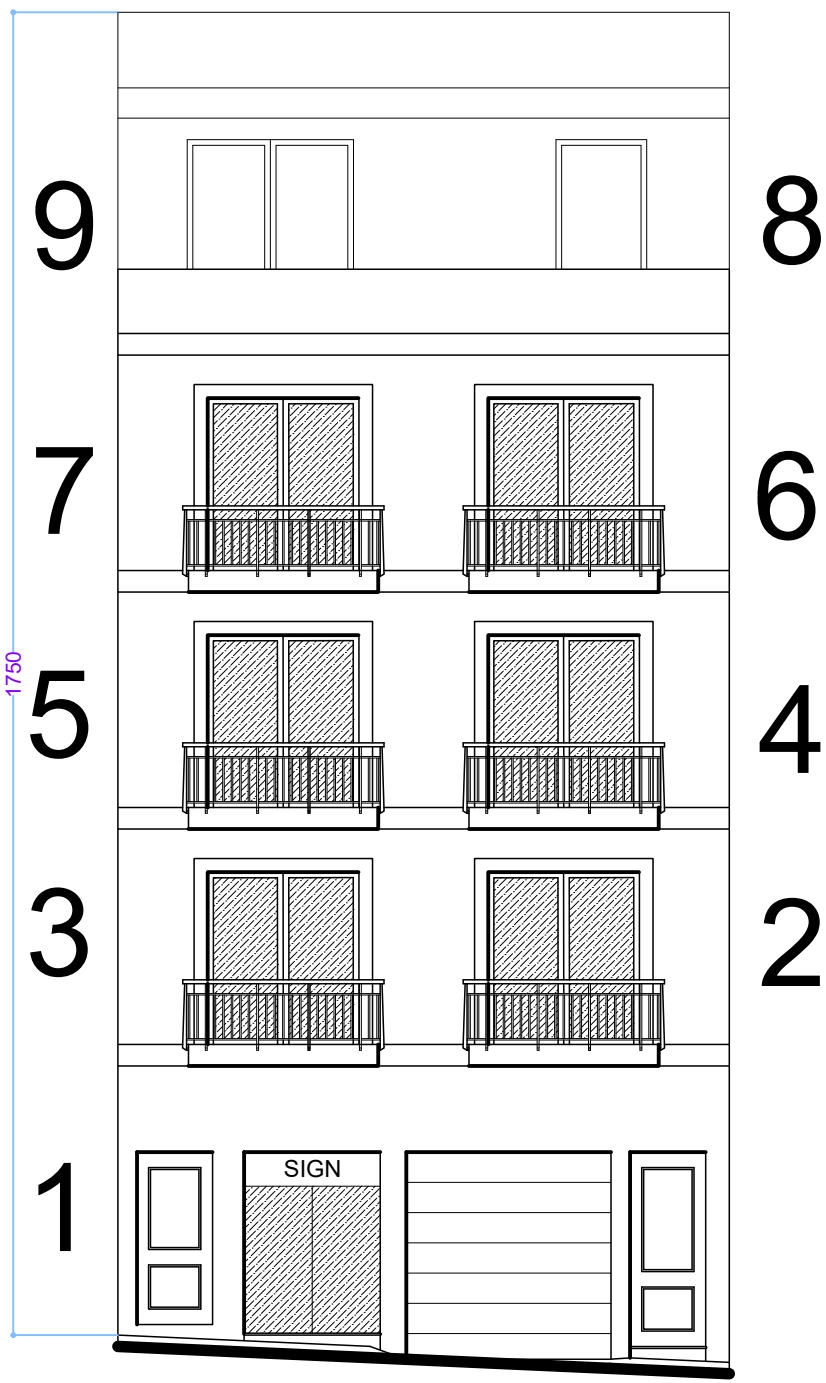

FRONT ELEVATION 1:100  
Unpainted Franka Stone Facade  
--- Apertures

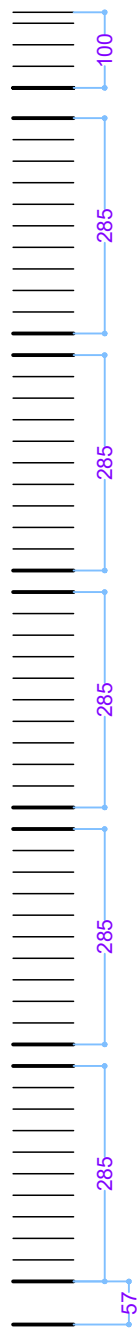

DRAWING TITLE			Elevation		
JOB TITLE			Flats and Garages at Triq Santa Dmika, Rabat		
FILE #	70.23	SCALE	1:100 (A3)	CLIENT	J X
DATE	27/07/23	DRAW BY	fm	SHEET #	
ARCHITECT					
<b>SAVIOUR MICALLEF</b> B.E.&A. A.&C.E. 'THYME' BY THE BASTION RD. VICTORIA - GOZO, VCT 2907 Tel # 21551046 Fax # 21565455 Mobile # 99497483 Email : micsav@gmail.com					