



Basement Floor Plan  
1:100

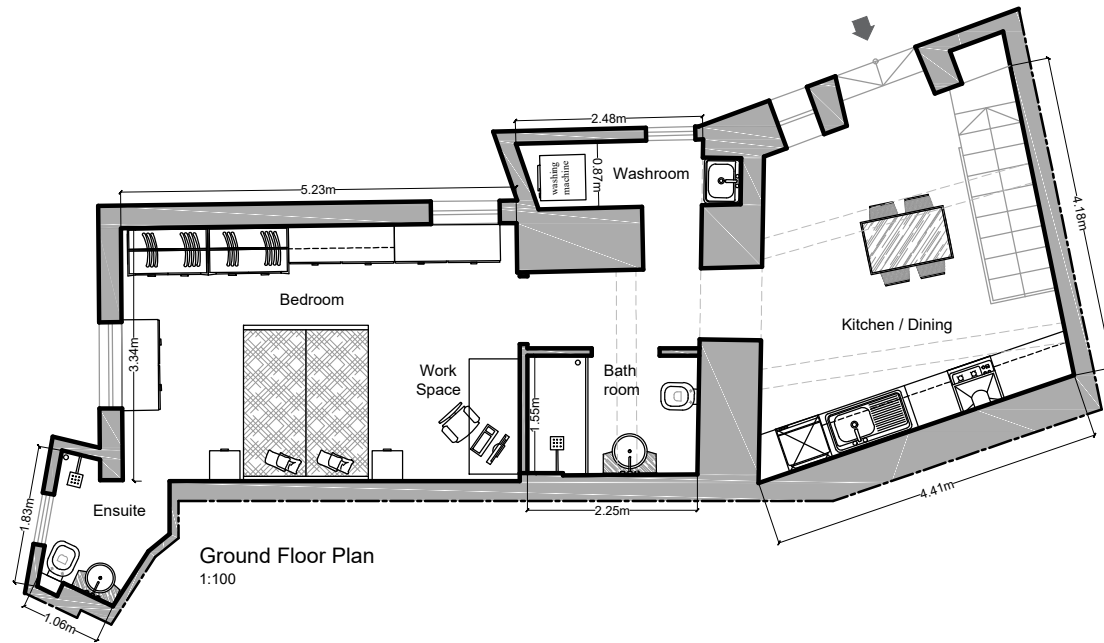

Ground Floor Plan  
1:100

 

SCALE 1:100

NOTES:

Ground floor area: 63.0 m<sup>2</sup>  
 Basement floor area: 15.4 m<sup>2</sup>  
 Total area: 78.4 m<sup>2</sup>

CLIENT:  
 LOCATION: RABAT  
 DATE: 05.12.22  
 DRAWN BY: CC  
 SCALE: 1:50

PROJECT DESCRIPTION: **1-BEDROOM MAISONETTE IN RABAT**  
 TITLE: PROPOSED FURNITURE LAYOUT

JOB NO: **22.46**  
 DRAWING NO: **A03 (A4)**