



This is an official document for Land Registration Agency use only

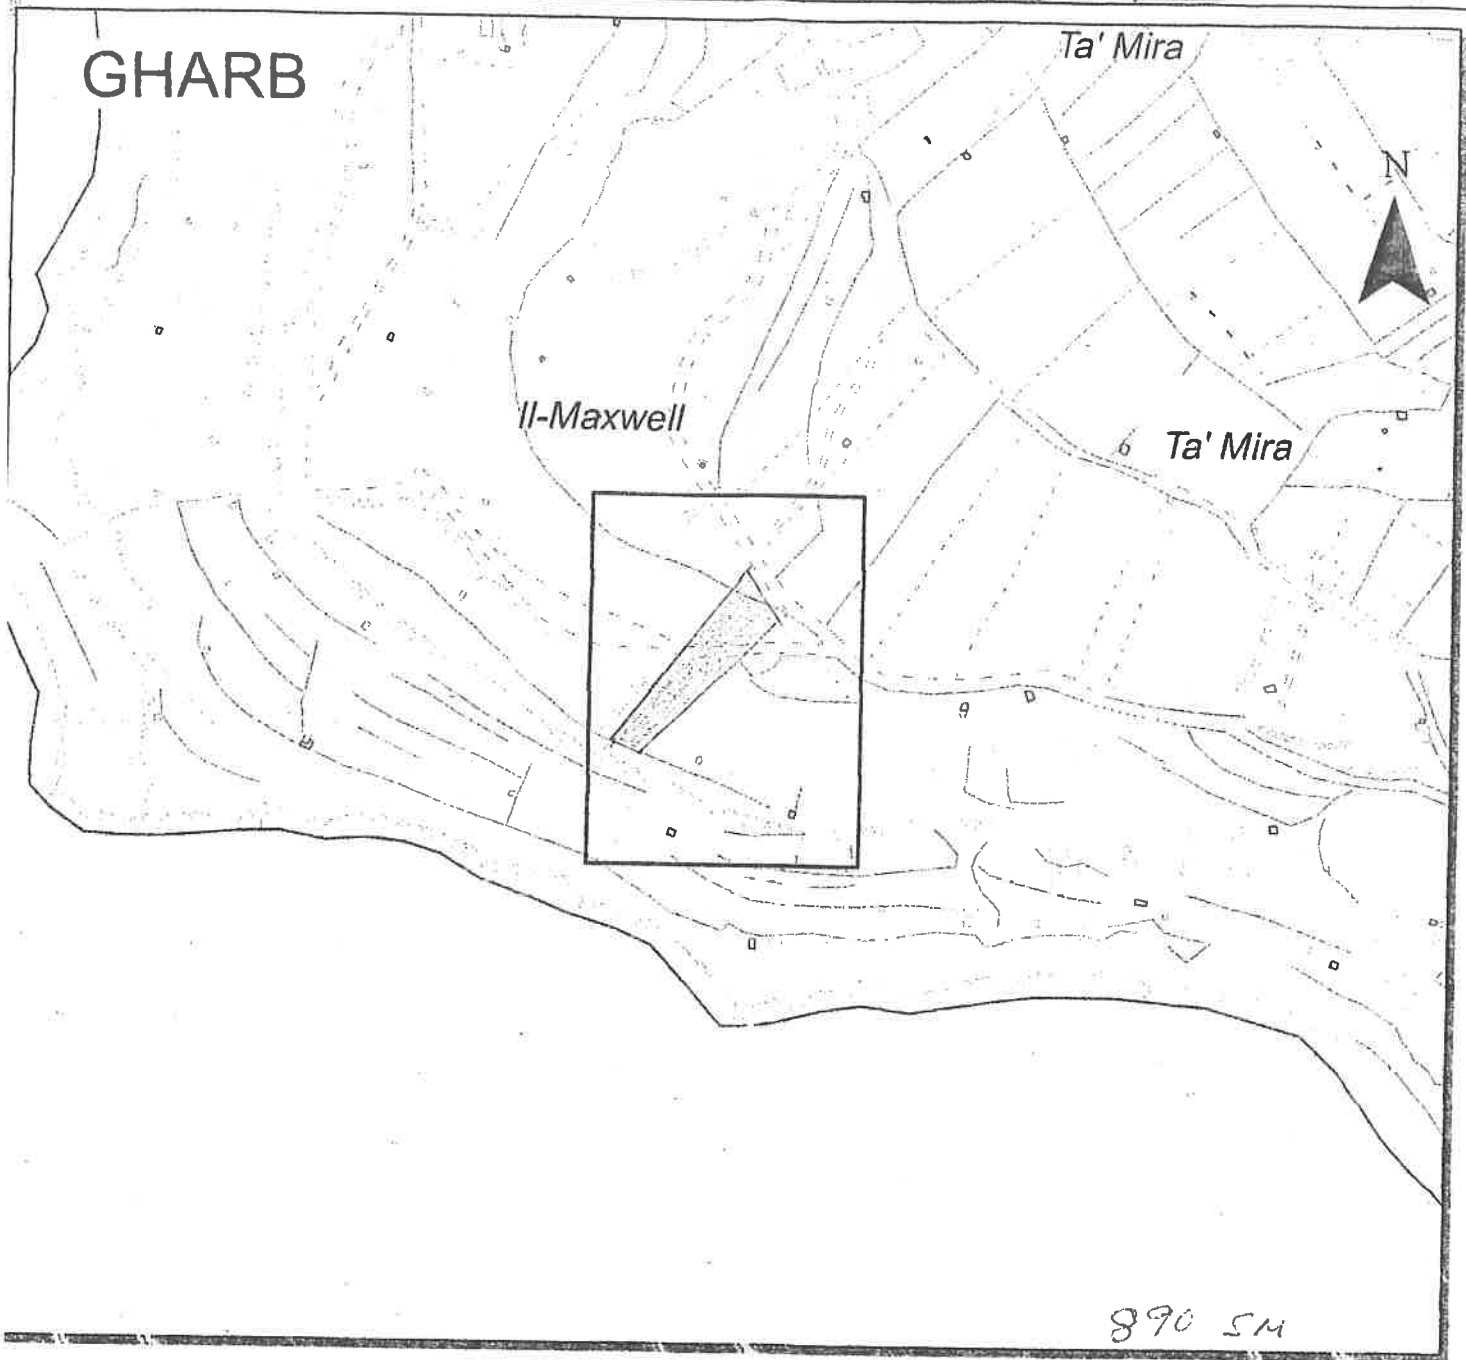

Pjanta tas-Sit 1:2500 Site Plan

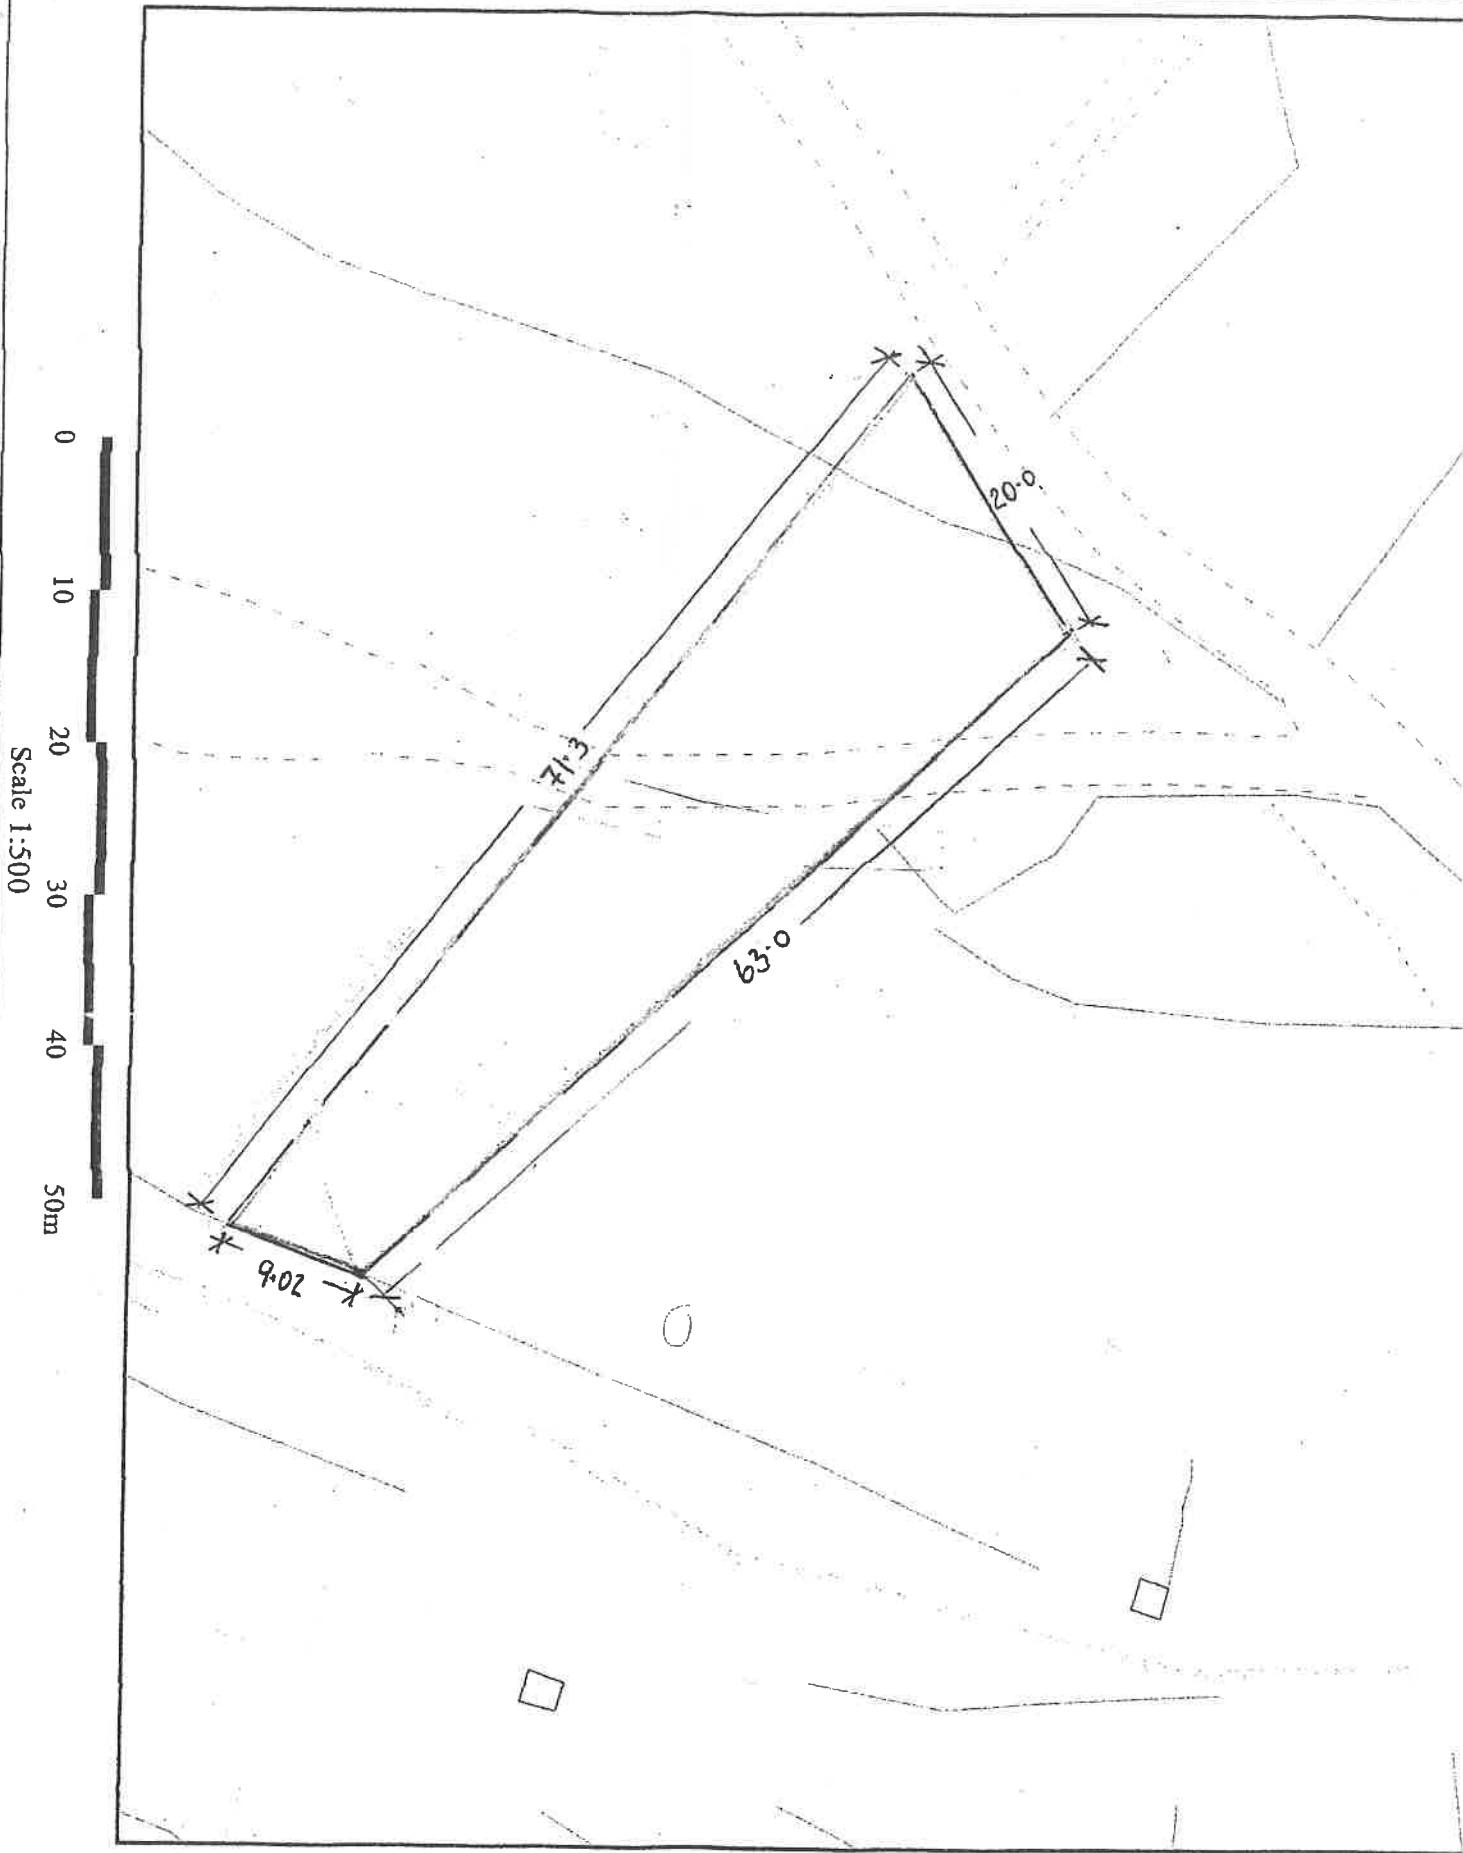

Scale 1:500