




Metric scale 1:50

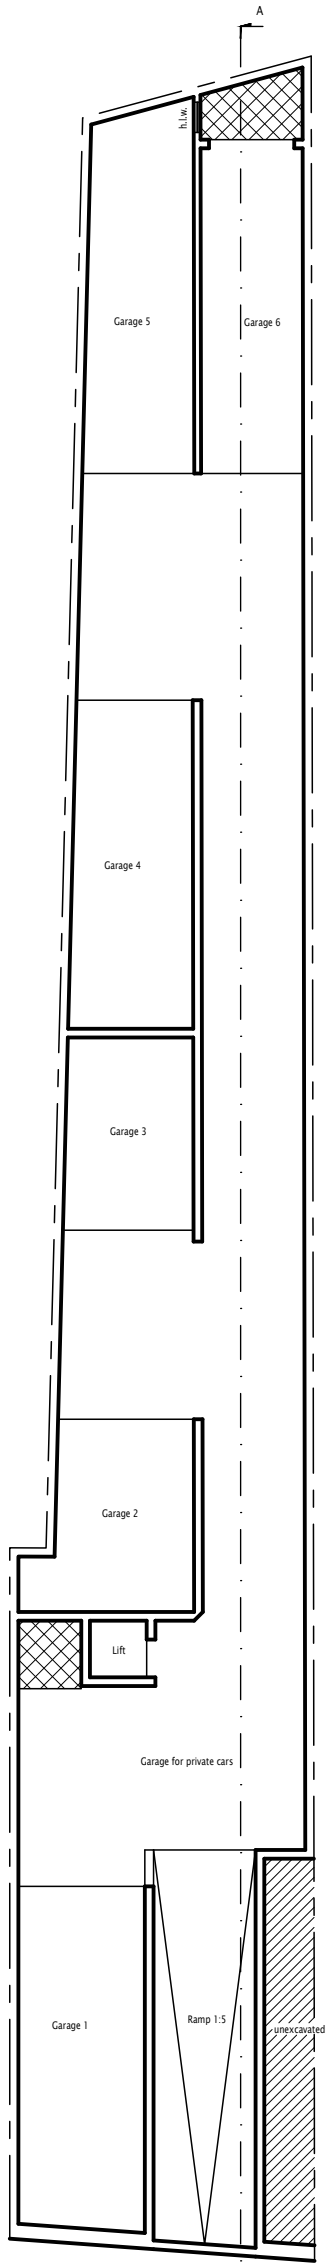

Proposed Basement Floor Plan
Scale 1:200

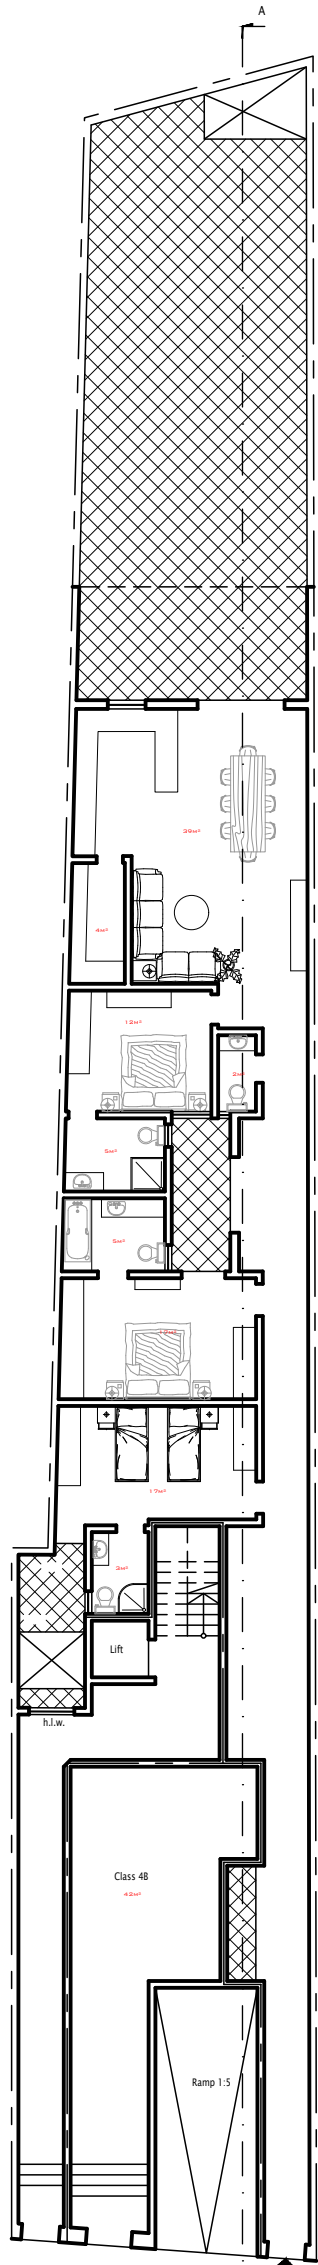


Proposed Ground Floor Plan
Scale 1:200

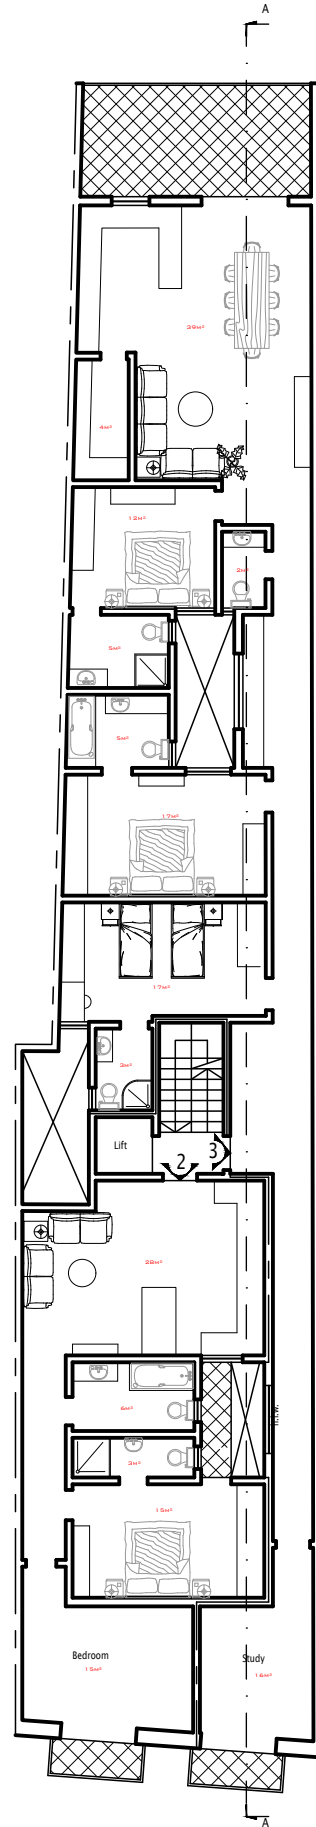

Proposed 1st Floor Plan
Scale 1:200

aprt no. number of bedrooms Interior Area Exterior Area

1	3	183M ²	96M ²
2,4,6	2	87M ²	3M ²
3,5,7	3	184M ²	20M ²

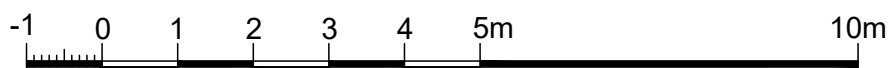

Metric scale 1:100

DRAWING TITLE			Plans 1:200		
JOB TITLE			Flats and Garages at Triq Santa Dmika, Rabat		
FILE #	70.23	SCALE	1:200 (A3)	CLIENT	J X
DATE	07/09/23	DRAW BY	fm	SHEET #	
ARCHITECT					
<p>SAVIOUR MICALLEF B.E.&A. A.&C.E. 'THYME' BY THE BASTION RD. VICTORIA - GOZO. VCT 2907</p>					
<p>Tel # 21551046 Fax # 21565455 Mobile # 99497483 Email : micsav@gmail.com</p>					