


GROUND FLOOR PROPOSED

FIRST FLOOR PROPOSED

SECOND FLOOR PROPOSED/SERVICES

ROOF PLAN

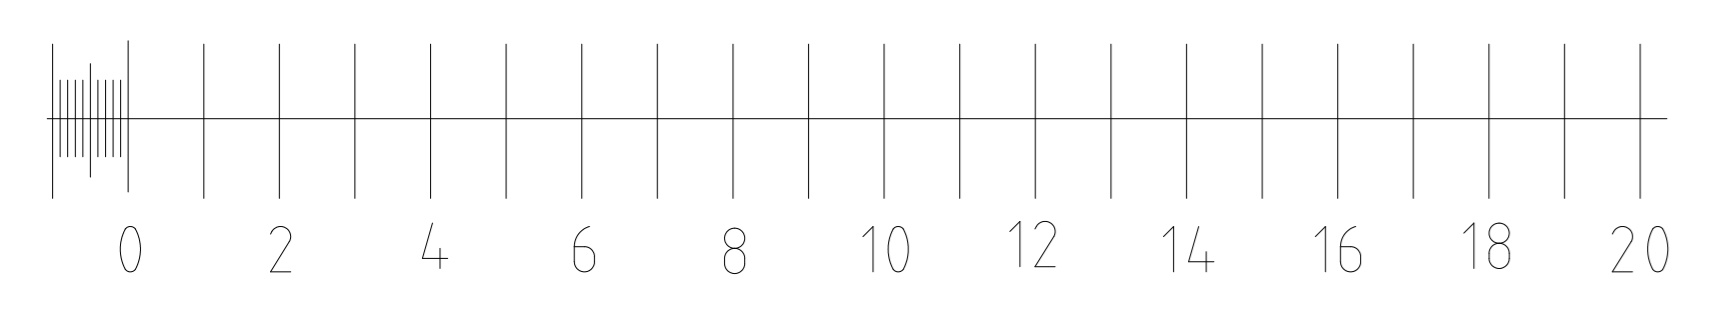

SCALE 1:100 (A0 PAPER)  
DO NOT SCALE OFF THIS DRAWING

REVISIONS			
REV	DATE	BY	DESCRIPTION
0		CC	ORIGINAL SUBMISSION
1		CC	REVISION.DIMENSIONS SHOWN
2	9 Jan 2022	CC	Separate dwellings declaration, mechanical ventilation, roof services screening, bedroom window size, facade fenestration materials
3	10 March 2022		Setback top floor, reduction in stair hood, garage, relocation of services

PAPER SIZE		YOUR REFERENCE	
A0			
SCALE		INTERNAL REFERENCE	
1:100			
UNITS		DRAWING NUMBER	
Metres			
DRAWN BY	ARCHITECT	DRAWING DATE	
CC	Claude Calleja A&CE	10 Aug 2021	

CLIENT	Sharon & Derek Stewart Wilkinson
PROJECT	To sanction subdivision of pre-1967 residences into three separate residences. Addition of two floors to one pre-and one post- 1967 building & addition of a single floor to a pre-1967 building. Includes reconfiguring of circulation of existing building, conversion of drive into garage & construction of two swimming pools.
ADDRESS	101 TRIQ IX-XABBATA SANNAT GOZO
DRAWING TITLE	PLANS PROPOSED