


4th RECEDING FLOOR PLAN - LEVEL 4  
AS APPROVED  
Scale: 1:100.




4th RECEDING FLOOR PLAN - LEVEL 4  
AS APPROVED / AS AMENDED  
Scale: 1:100.

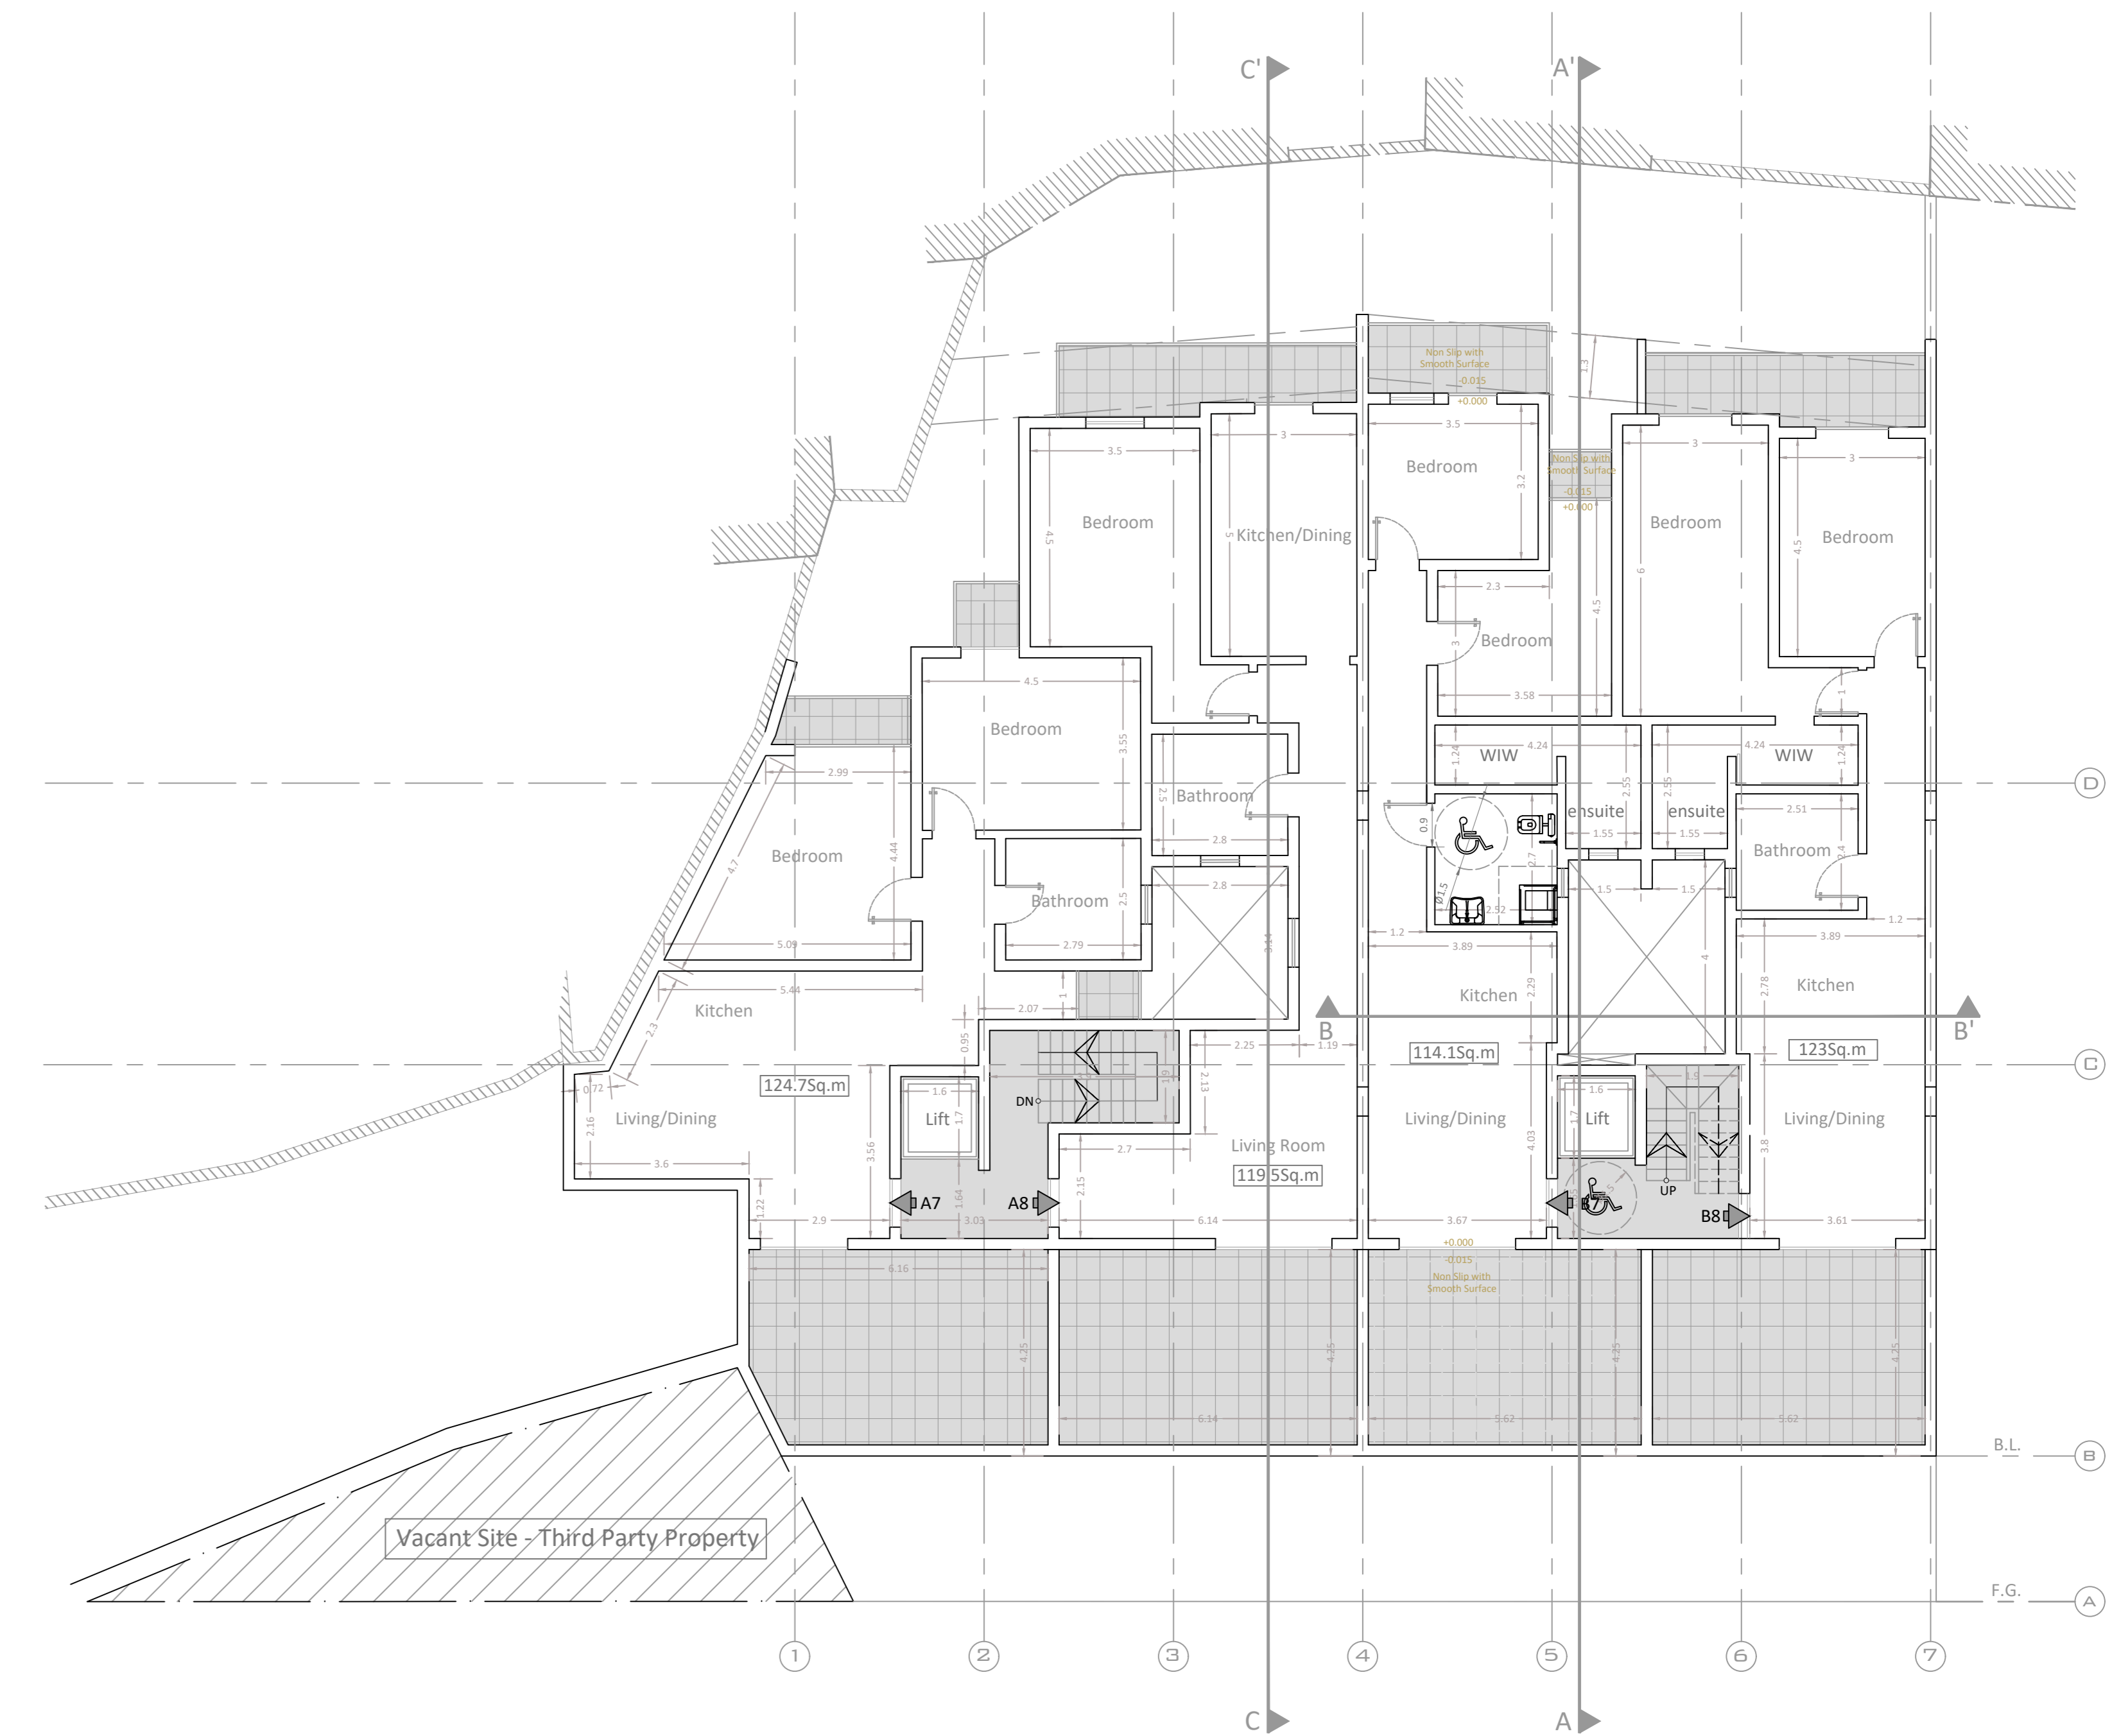

4th RECEDING FLOOR PLAN - LEVEL 4  
AS PROPOSED  
Scale: 1:100.

No.	Type	Type	External Gross Floor Area	No.	Type	Type	External Gross Floor Area
A7	Penthouse	1 bedroom	100.65q.m	B7	Penthouse	2 bedroom	114.35q.m
A8	Penthouse	1 bedroom	112.25q.m	B8	Penthouse	2 bedroom	125.15q.m

No.	Type	Type	External Gross Floor Area	No.	Type	Type	External Gross Floor Area
A7	Penthouse	2 bedroom	124.75q.m	B7	Penthouse	2 bedroom	114.15q.m
A8	Penthouse	1 bedroom	119.55q.m	B8	Penthouse	2 bedroom	1235q.m

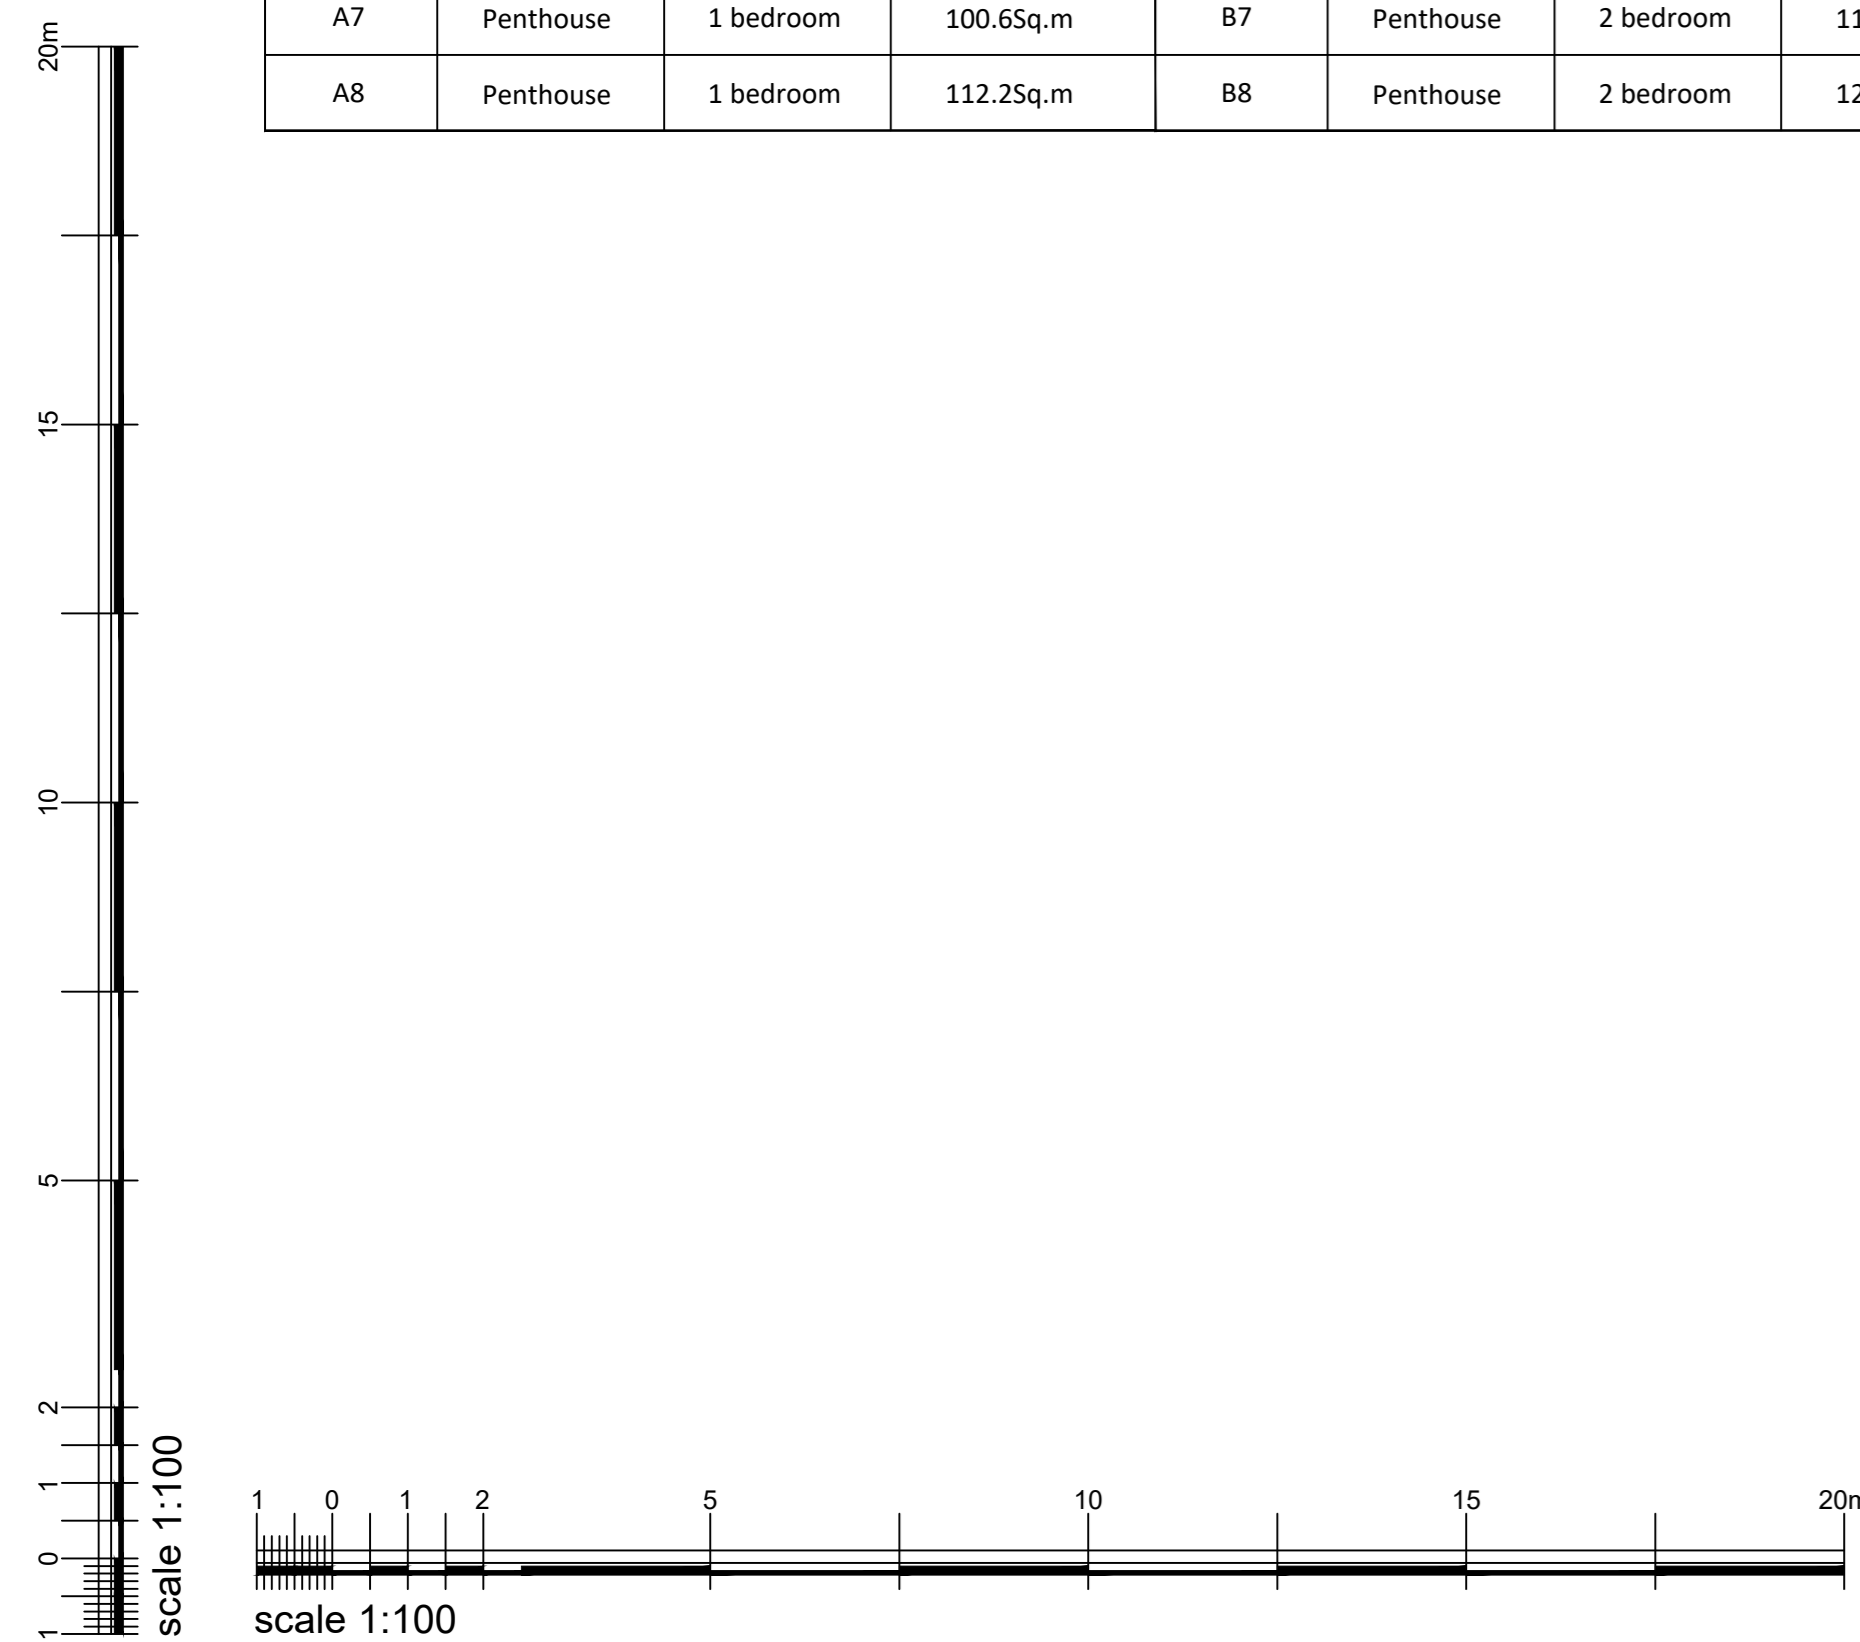

**LEGEND**  
 DEMOLITION  
 CONSTRUCTION

Title		Project No.	
APPROVED / PROPOSED SECOND FLOOR - LEVEL 3		88/SWT/14C	
82, Cospicua Rd., Paola, PLA 1906		Josef Gatt b. eng. & arch. (hons.) a. & c.o.e.	
Tel: 21 822743 mob: 9947 4611 e-mail: peritg@gmail.com			
Rev. No.	Description	Date	By
01	Initial Information 1	28.12.2019	peritg
02	Additional Information 1	28.12.2019	peritg
03	Request For Additional Information / 02.05.2019	28.12.2019	peritg
04	Issue Amendment	16.01.2020	peritg
Scale		1:100	
Date		07/12/19	
Site: Site at Triq P. Borg Olivier c/w Triq Mro. G. Busuttil Client: Mr. Paul Vela o.b.o. Baltu Books Serv. Ltd.			