


**BASEMENT PLAN - LEVEL -1
AS PROPOSED**
Scale: 1:100.

No.	Type	Gross Floor Area	No.	Type	Gross Floor Area	No.	Type	Gross Floor Area
1	2 car garage	57.25sq.m	4	2 car garage	435sq.m	7	1 car garage	33.35sq.m
2	2 car garage	57.25sq.m	5	2 car garage	405sq.m	8	1 car garage	27.75sq.m
3	3 car garage	69.75sq.m	6	1 car garage	36.95sq.m	9	1 car garage	285sq.m



**GROUND FLOOR PLAN - LEVEL 0
AS PROPOSED**
Scale: 1:100.

No.	Type	Type	External Gross Floor Area	Front Garden Area	No.	Type	Type	External Gross Floor Area	Front Garden Area
M5	Maisonette	2 bedroom	128.15sq.m	13.35sq.m	M7	Maisonette	2 bedroom	109.55sq.m	13.35sq.m
M6	Maisonette	2 bedroom	136.25sq.m	13.35sq.m	M8	Maisonette	2 bedroom	120.85sq.m	8.40sq.m

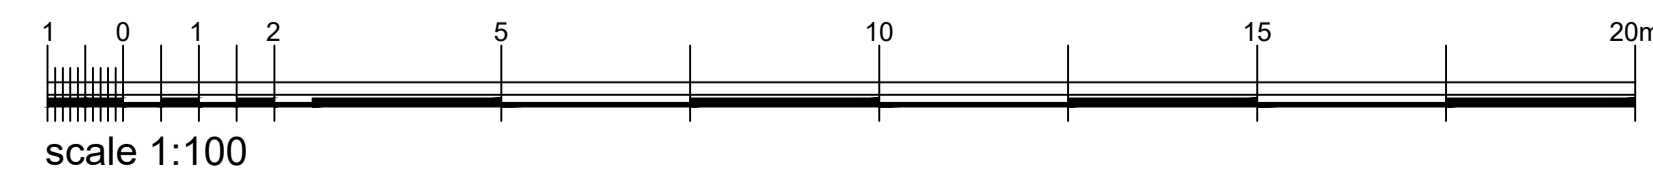

Title: PROPOSED BASEMENT PLAN - LEVEL -1, PROPOSED GROUND FLOOR PLAN - LVL 0		Drawn no.: BB/SWT/01	Client: Josef Gatt b. eng. & arch. (hons.) a. & c.e. 82, Cospicua Rd., Paola. PLA 1906 tel: 21 822743 mob: 9947 4601, e-mail: peritgatt@gmail.com
Rev no. Description	Date	Proposed:	
1 Sanitary Corrections	11.06.2021	Construction of basement garages at Level -1 (Access through common drive Approved in PA/00276/19). Construction of 4no. maisonettes at grd. flr. level, 12no. apartments at 1st, 2nd and 3rd flrs and 4no. penthouses at receding 4th flr. All construction works overlying basement garages @ Level -2 Approved in PA/00276/19.	
2 Pre-Decision Communication	19.10.2021		
ref. no.:	scale:	date:	
	1: 100	12/05/21	Site: Site at Triq Mro. G. Busuttill Client: Mr. Paul Vella o.b.o. Ballut Blocks Serv. Ltd.