




Proposed First floor Level Plan Scale 1:100

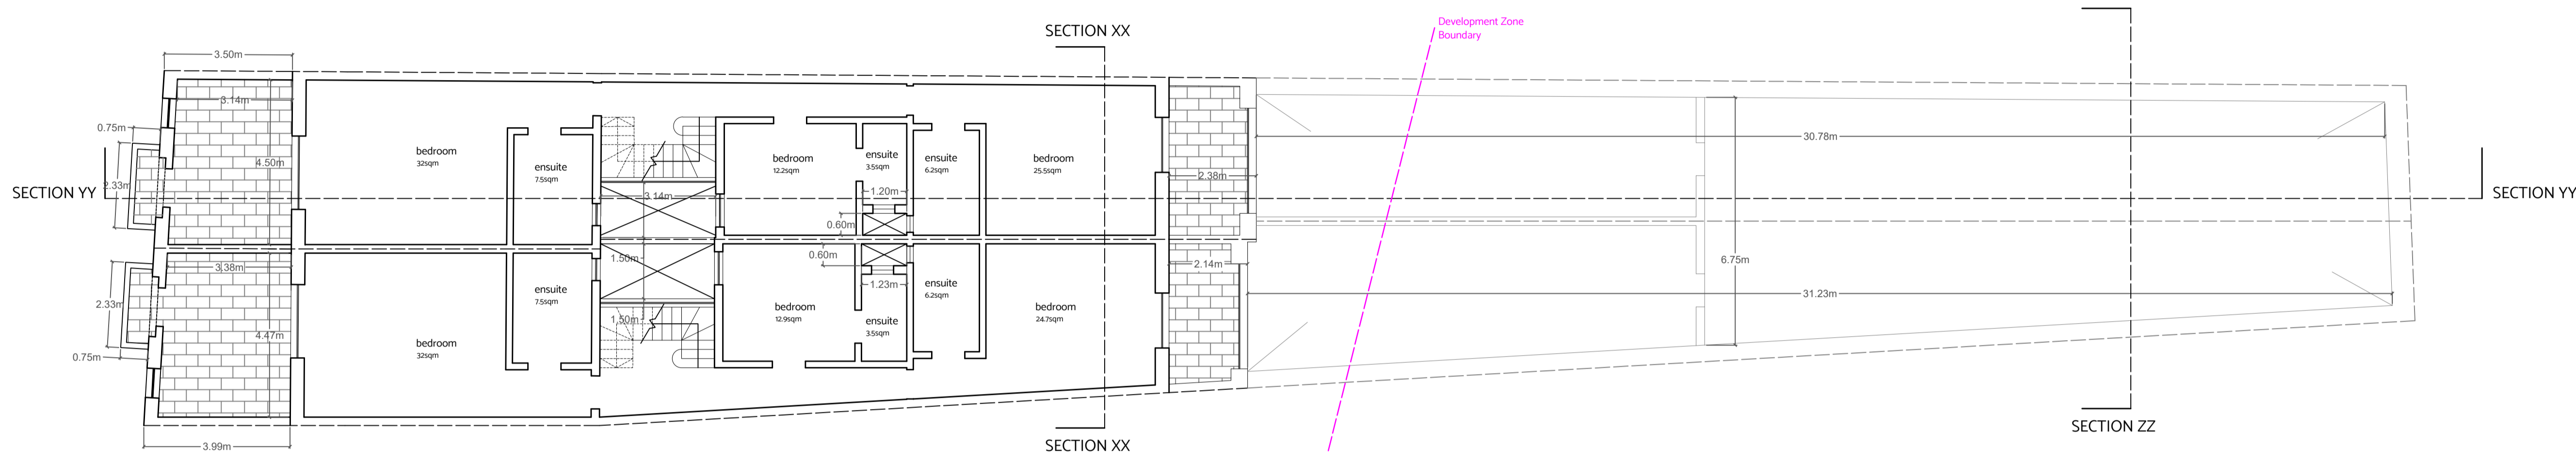

Proposed First floor Level Plan Scale 1:100
Clean Copy

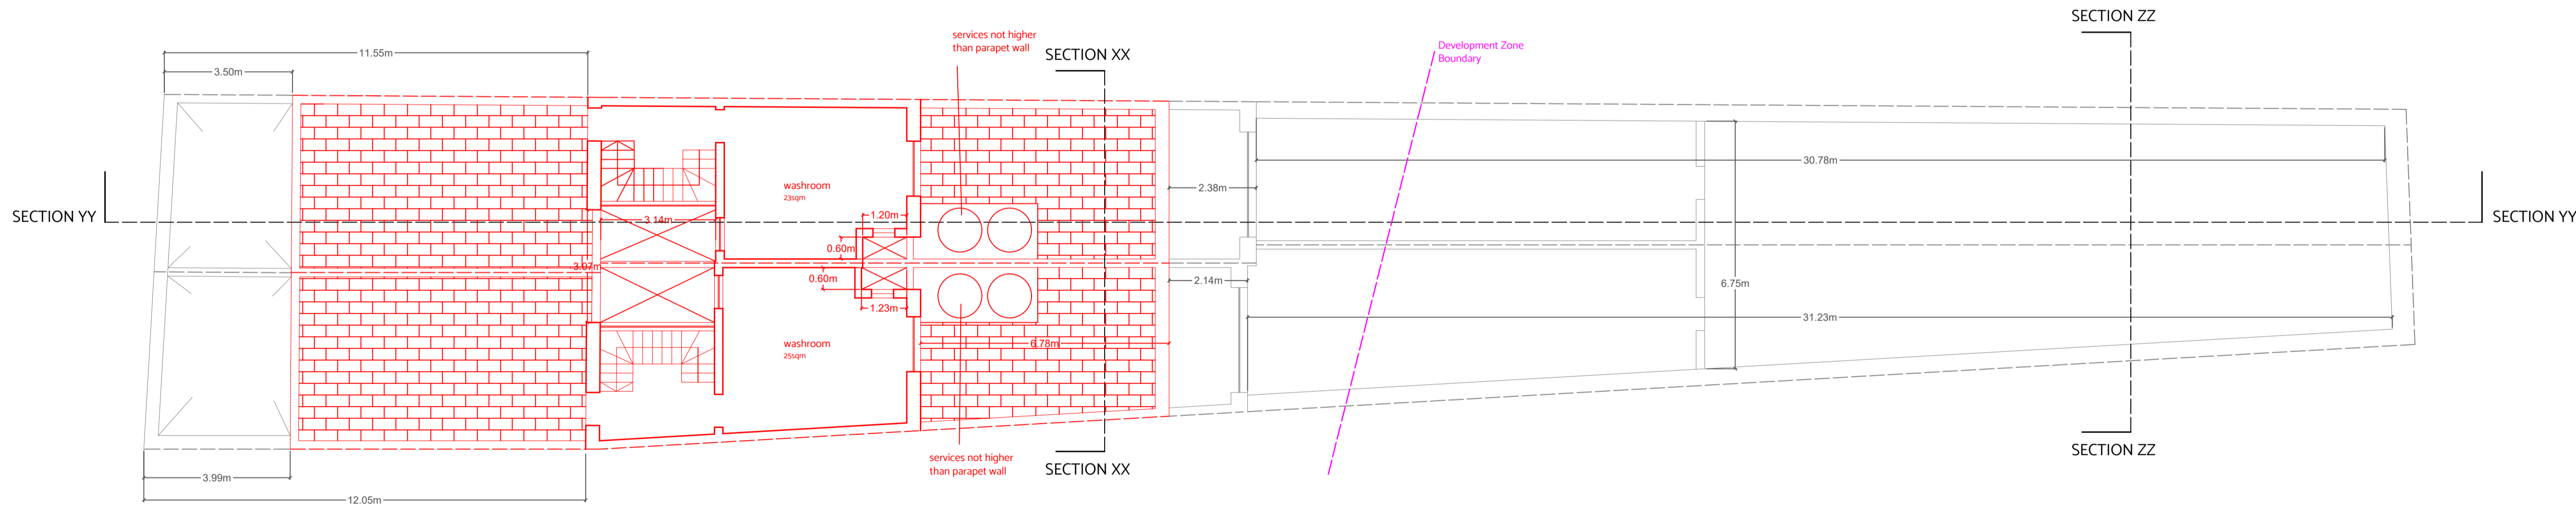

Proposed Second floor Level Plan Scale 1:100

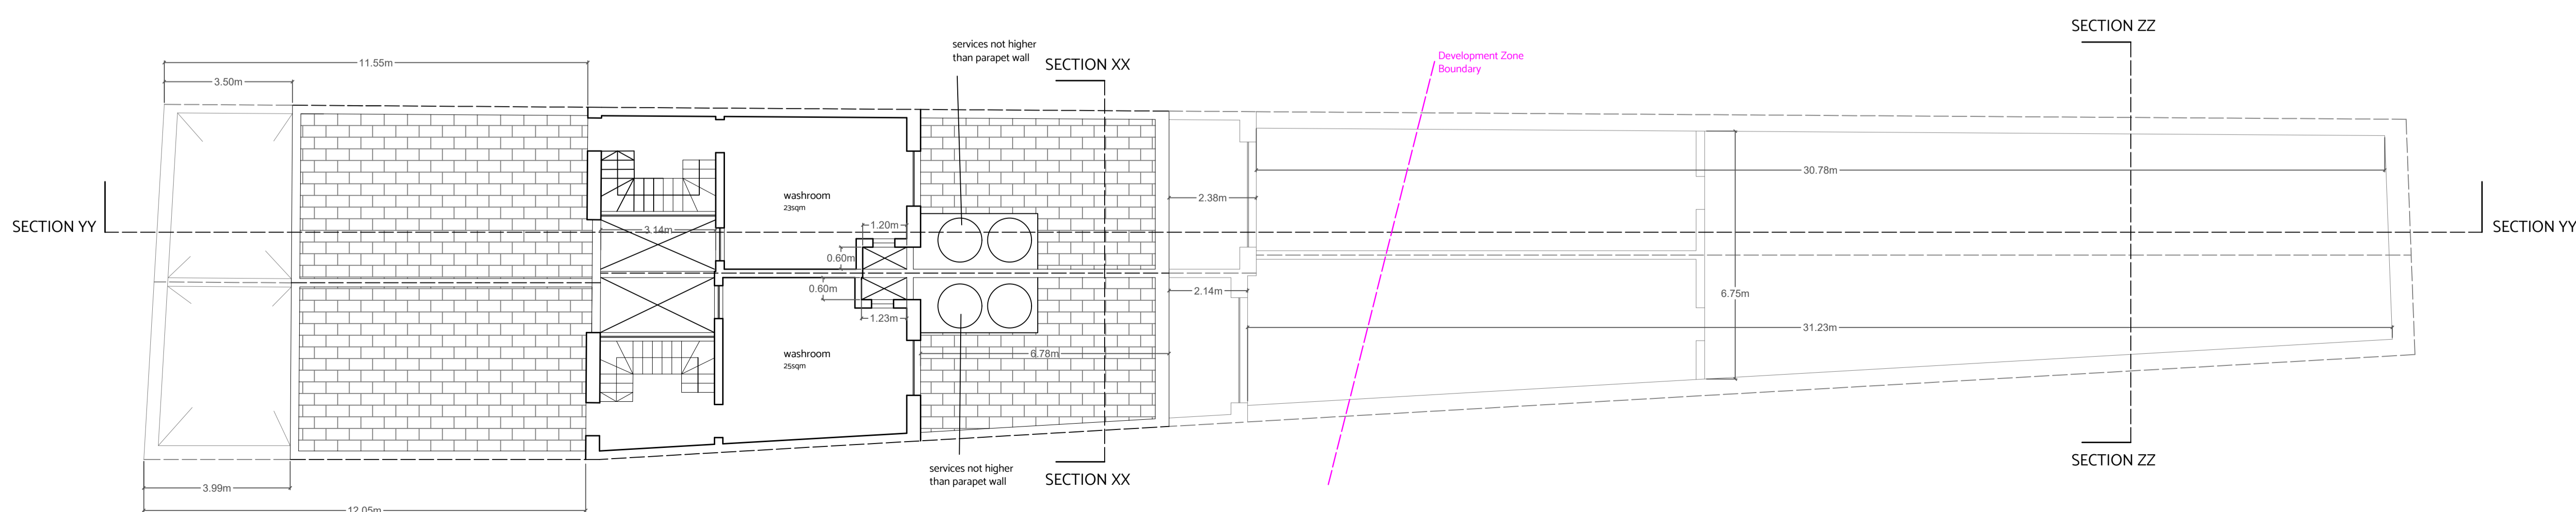

Proposed Second floor Level Plan Scale 1:100
Clean Copy



ALEXANDER BIGENI
ARCHITECTS

PROJECT: CONSTRUCTION OF HOUSES
LOCATION: NADUR, GOZO

DRAWING TITLE: PLANS
FILE: 62/2021
DRAWING: 02
DATE: MARCH 2021