


- FACADE MATERIALS:**
1. Timber apertures;
 2. wrought-iron railings;
 3. tronka stone unpainted;
 4. aluminum apertures.

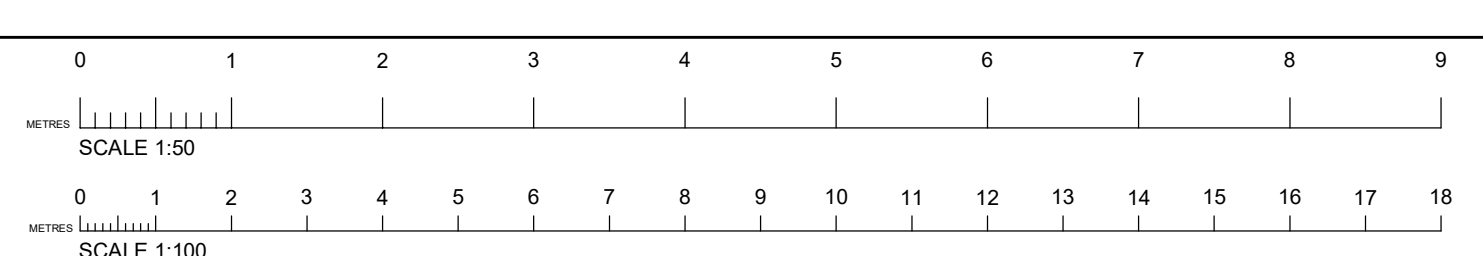

Note:

1. This drawing is the sole property of Architect Deborah Busuttil. It should not be copied or transmitted by any means, in part or in whole without the permission of the Architect.
2. This drawing is not to be scaled. All dimensions to be checked by the Contractor and are to be his responsibility.
3. Drawing dimension errors, and omissions are to be reported to the Architect immediately on discovery.
4. All dimensions are in millimeters unless otherwise stated.
5. All floor areas are approximate.

Client	Mr. C.Cassar	Title	Drawings
Site	Site fi Triq il-Munxar, Munxar, Gozo	Date	April 23
Description	To demolish existing structure, excavate site to construct reservoir at ground floor and two terrace houses with plunge pools at ground, first and recessed floor.	Scale	1:100
File ref	C01-23	Drawing no.	01
Drawn by	DB	Revisions	

Perit Deborah Busuttil B.E.&A.(Hons) ARB RIBA UK
ARCHITECT - CIVIL ENGINEER - COST CONSULTANT - EPB ASSESSOR
 A: 83, Sir Luigi Camilleri Street, Victoria, Gozo
 10A, South Street, Valletta, Malta
 M: +356 79821005
 E: peritdeborahbusuttil@gmail.com

