


SCALE 1:150

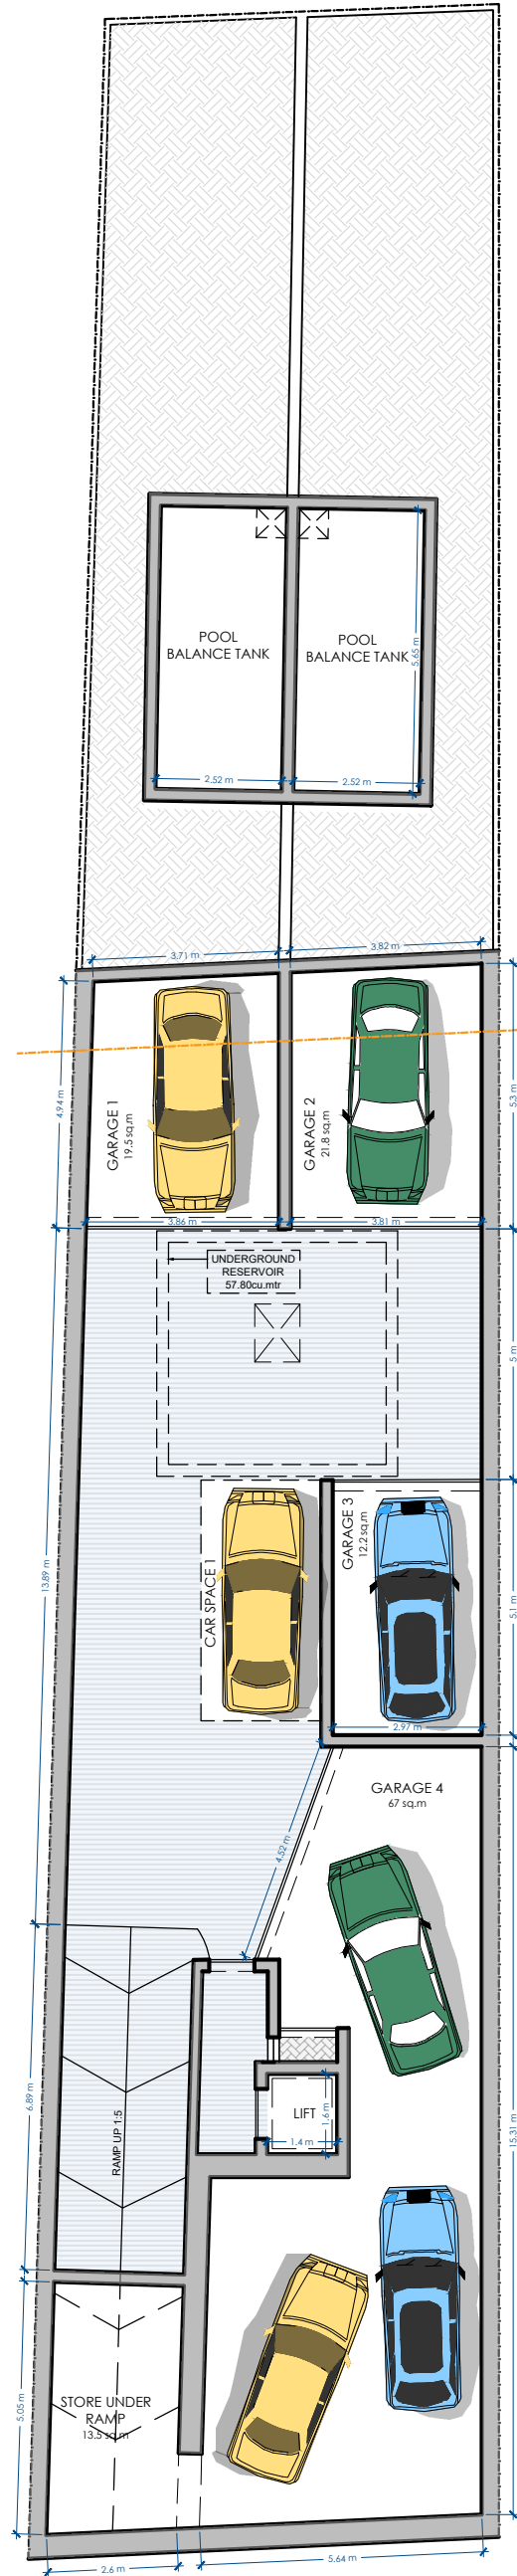

BASEMENT LEVEL
PROPOSED SCALE 1:150