


PROPOSED FIRST FLOOR PLAN

Project

Number for contact of


B3:  
Internal Area: 118.4m<sup>2</sup>  
External Area: 9.0m<sup>2</sup>  
Total Area: 127.4m<sup>2</sup>

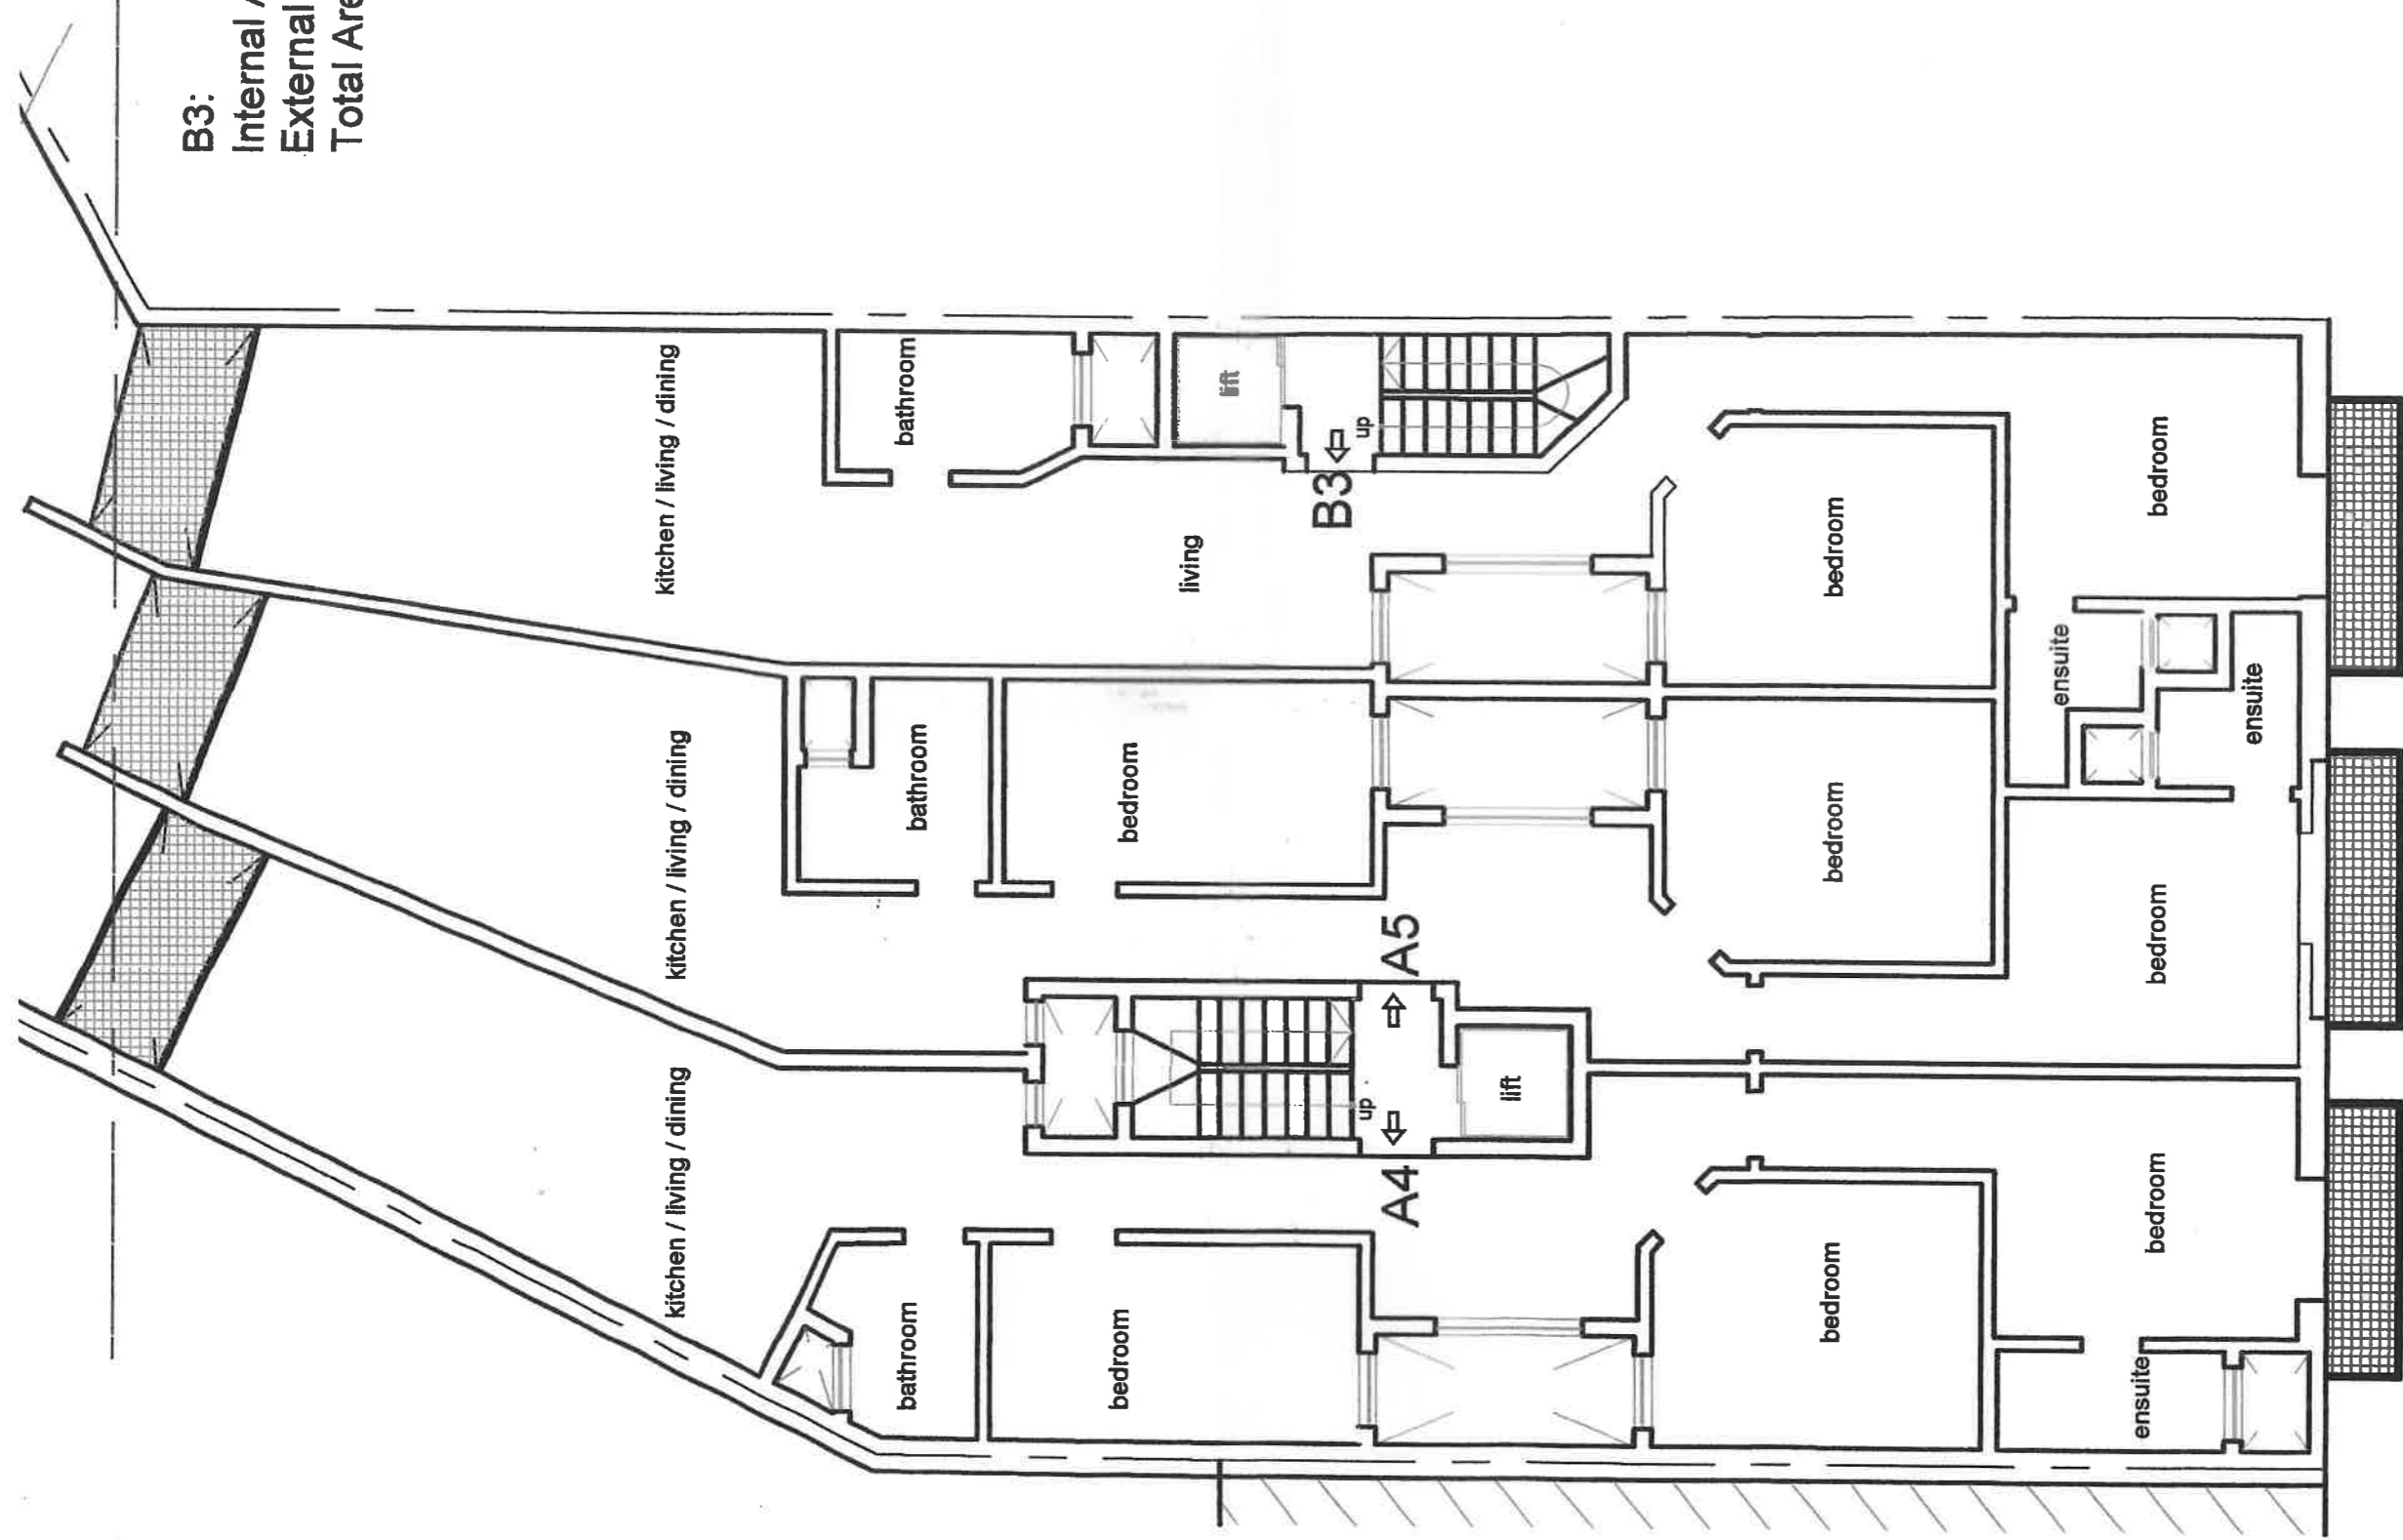


PROPOSED SECOND FLOOR PLAN

Xewkija, Gozo

"The Mall"/1, George Borg Olivier Street,  
Victoria, VCT2514, Gozo - Malta  
phone +356 21555248  
mobile +356 9947 6966  
email [edward@edwardscerri.com](mailto:edward@edwardscerri.com)

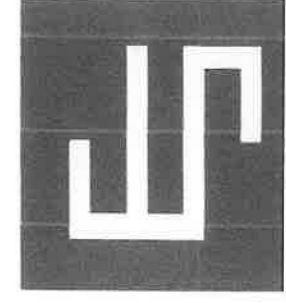

EDWARD SCERRI  
ARCHITECT STUDIO

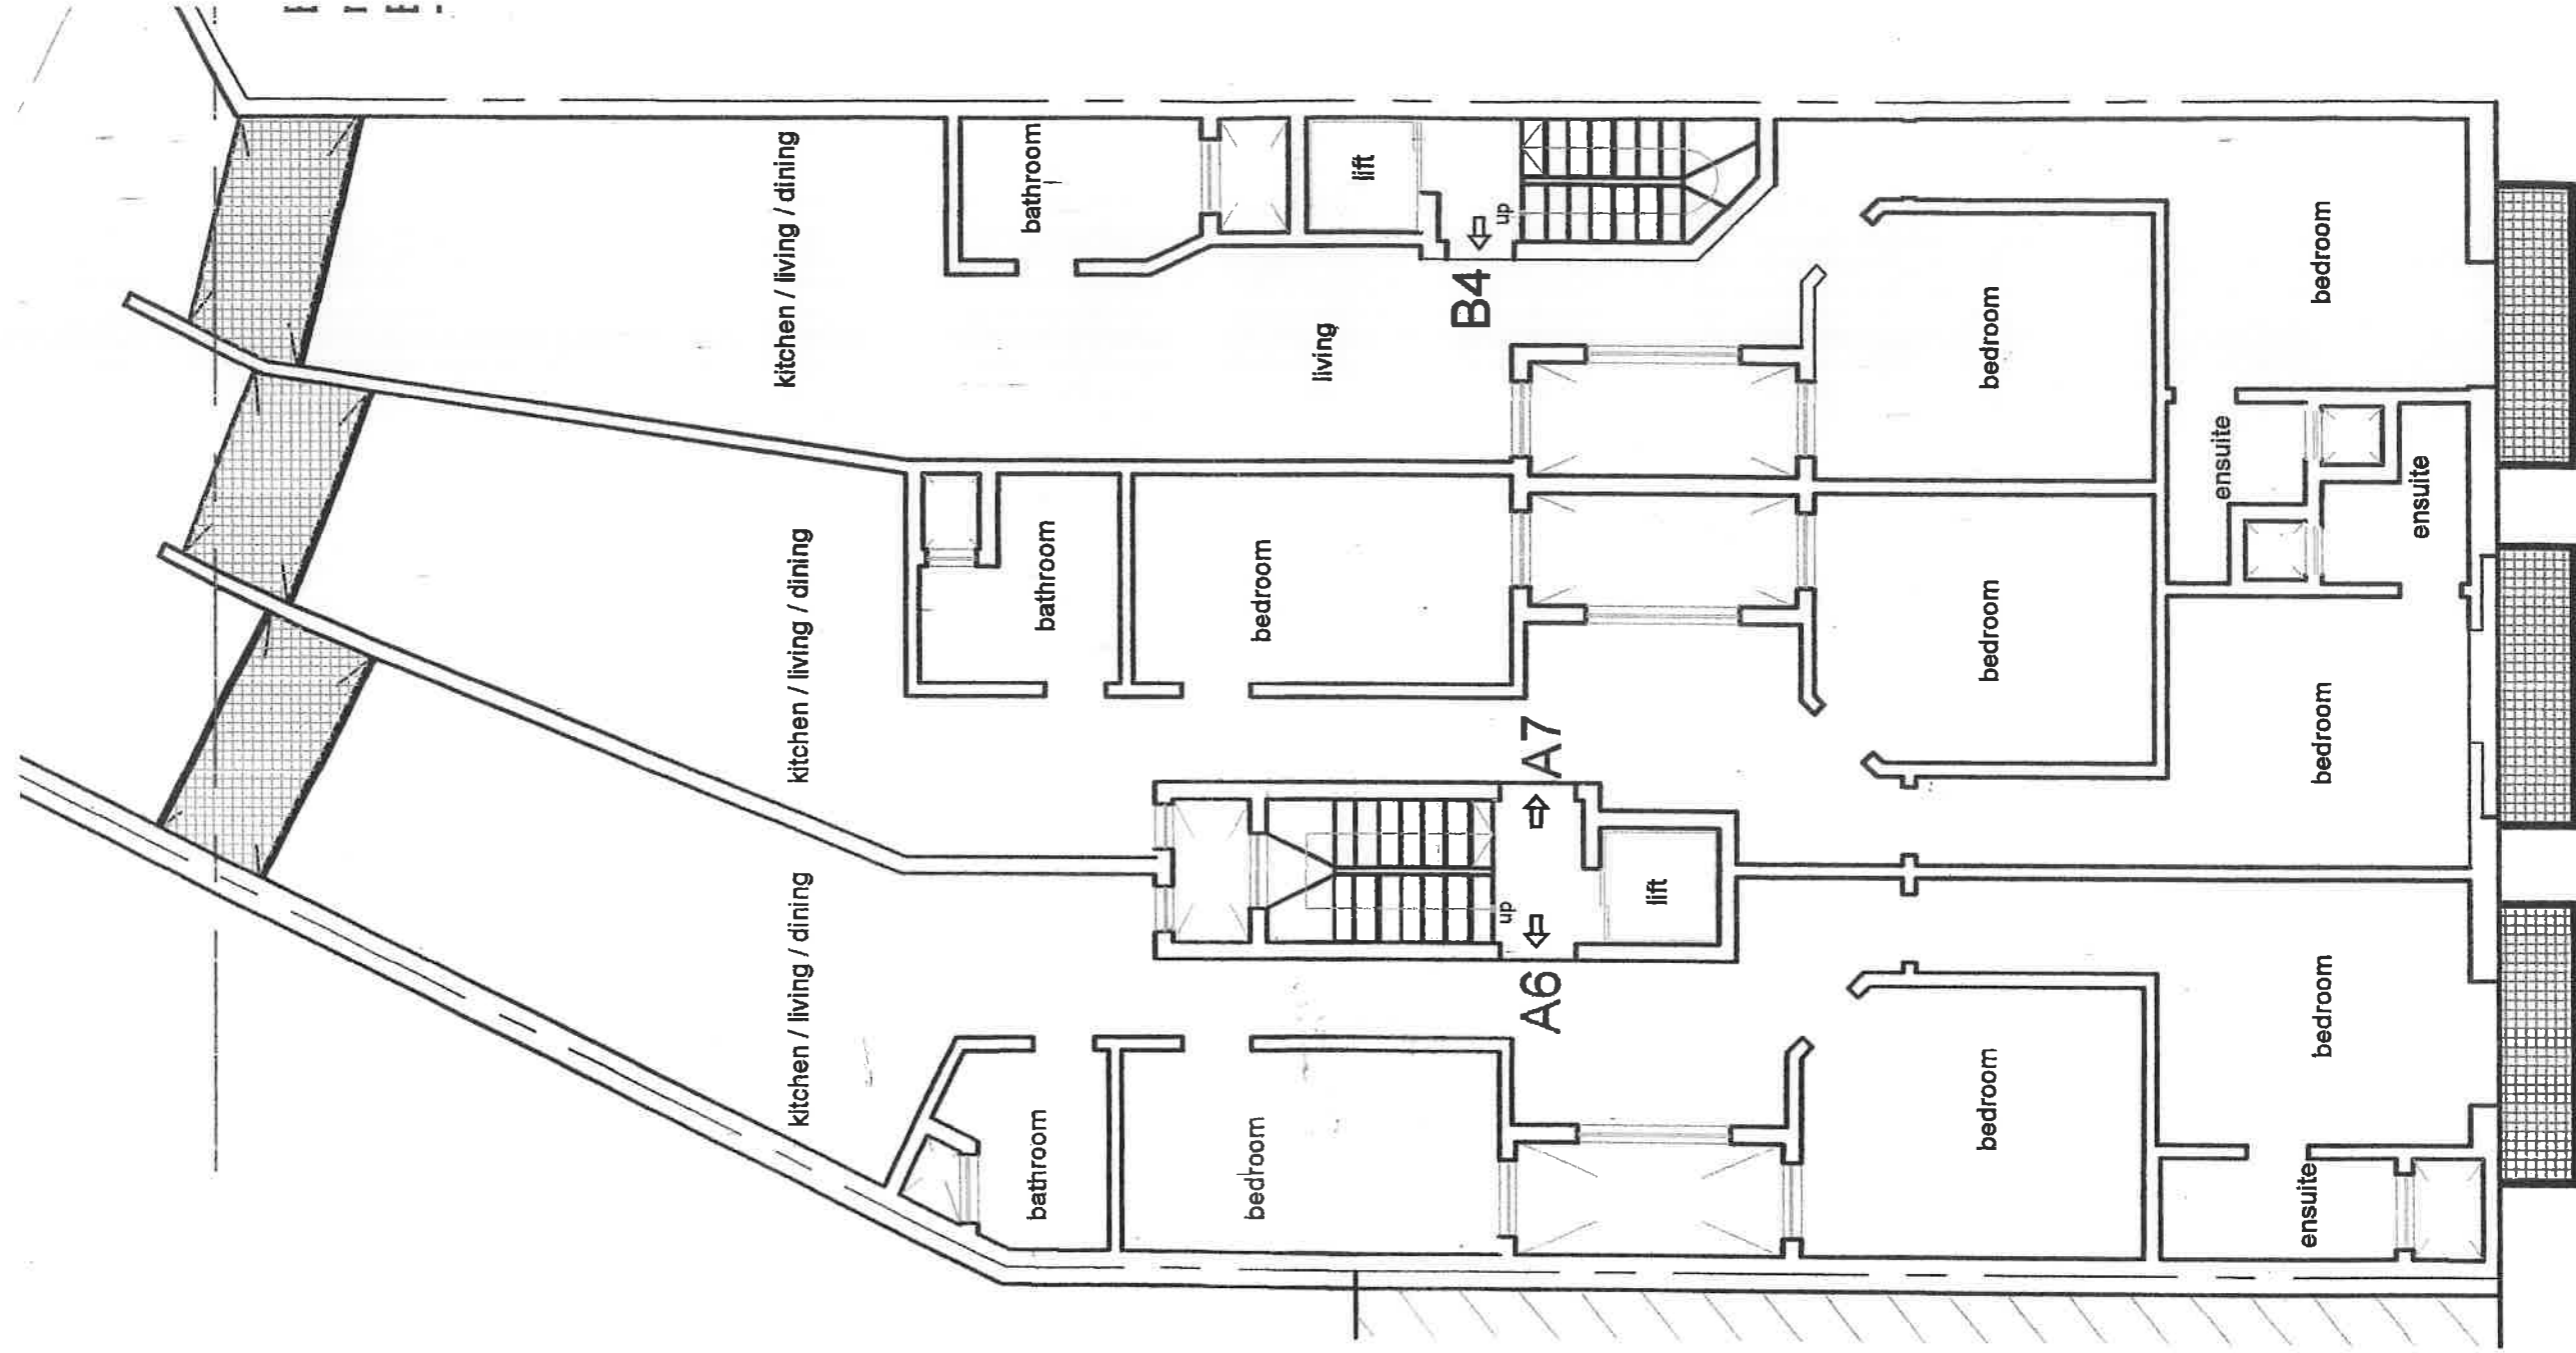

PROPOSED THIRD FLOOR PLAN

Common Area:  
201.59m<sup>2</sup>

garage 9  
46.28m<sup>2</sup>

garage 8  
17.04m<sup>2</sup>

garage 7  
18.48m<sup>2</sup>

garage 6  
18.48m<sup>2</sup>

garage 5  
18.48m<sup>2</sup>

store

lift

garage 4  
26.14m<sup>2</sup>

garage 3  
20.15m<sup>2</sup>

garage 2  
29.19m<sup>2</sup>

garage 1  
38.36m<sup>2</sup>

reservoir

car space 10  
11.50m<sup>2</sup>

lift

lobby

ramp 1:5

Party wall in applicant's p

0.75m  
(unexcavated)

0.75m

PROPOSED BASEMENT PLAN

