
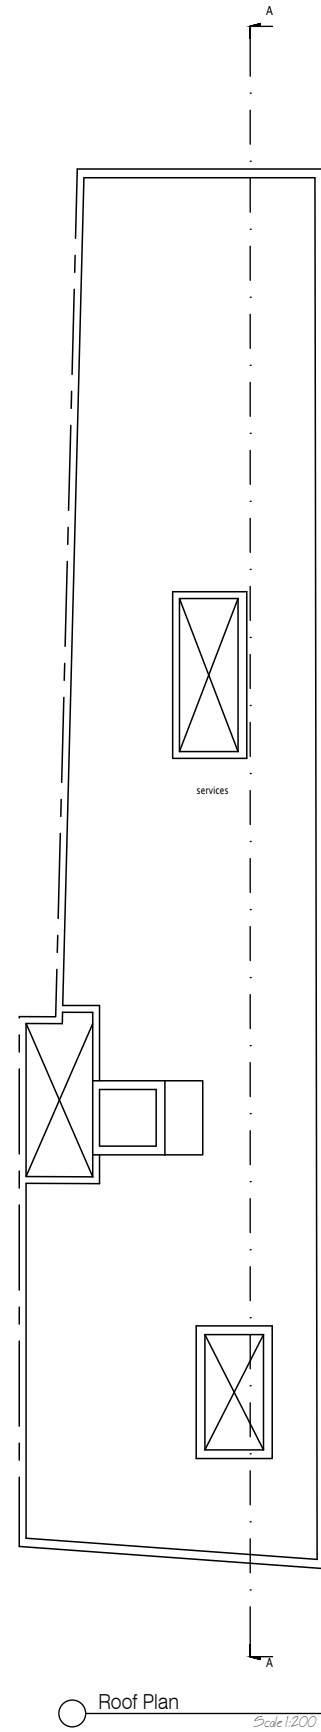
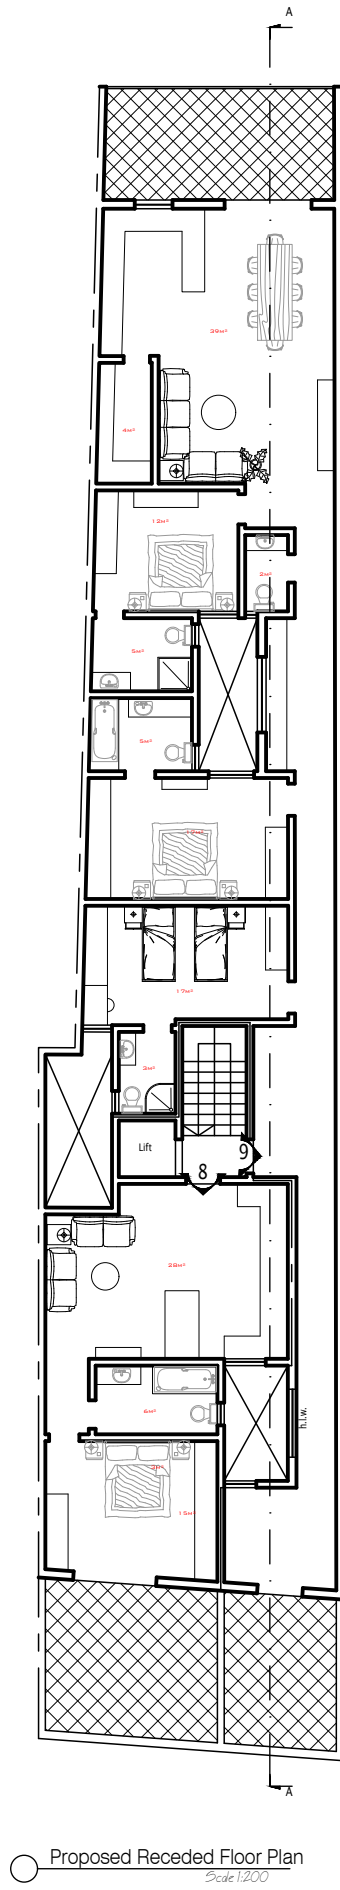
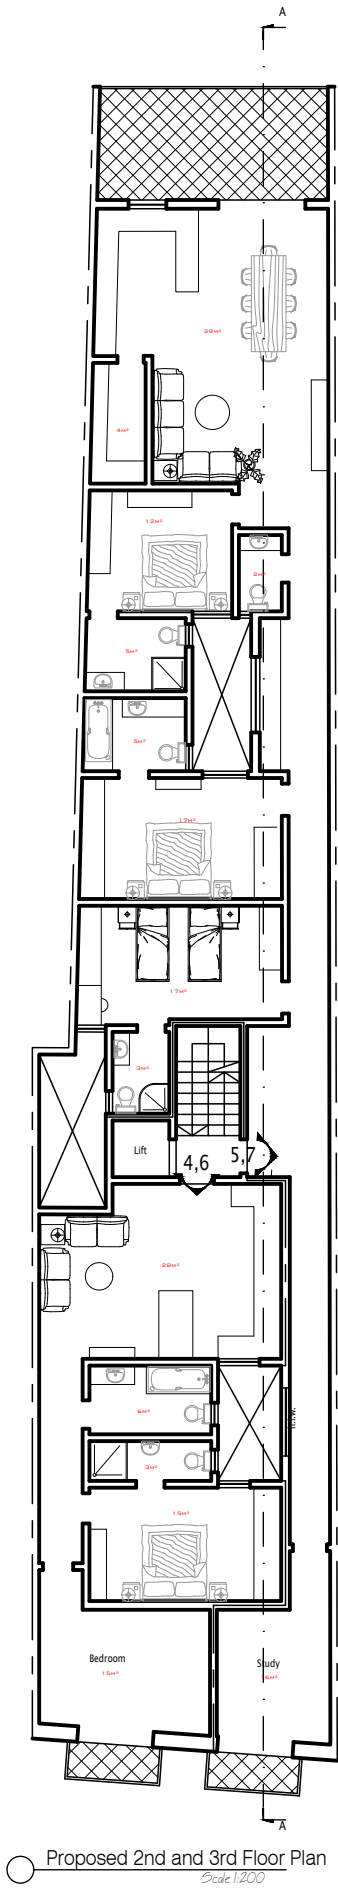


Metric scale 1:50

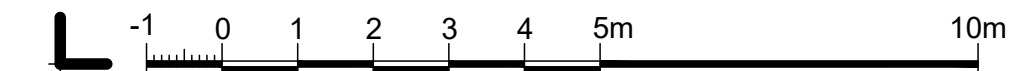

aprt no.	number of bedrooms	Interior Area	Exterior Area
1	3	183M ²	96M ²
2,4,6	2	87M ²	3M ²
3,5,7	3	184M ²	20M ²
8	1	59M ²	20M ²
9	3	176M ²	28M ²

DRAWING TITLE		Plans 1:200	
JOB TITLE		Flats and Garages at Triq Santa Dmika, Rabat	
FILE #	70.23	SCALE	1:200 (A3)
DATE	07/09/23	DRAW BY	fm
		CLIENT	J X
		SHEET #	
ARCHITECT			
<p>SAVIOUR MICALLEF B.E.&A. A.&C.E. 'THYME' BY THE BASTION RD. VICTORIA - GOZO, VCT 2907</p>			
Tel # 21551046 Fax # 21565455 Mobile # 99497483 Email : micsav@gmail.com			

Metric scale 1:100