



- FACADE MATERIALS:**
1. Timber openings;
 2. wrought-iron railings;
 3. Franca Stone unpainted;
 4. aluminium openings.

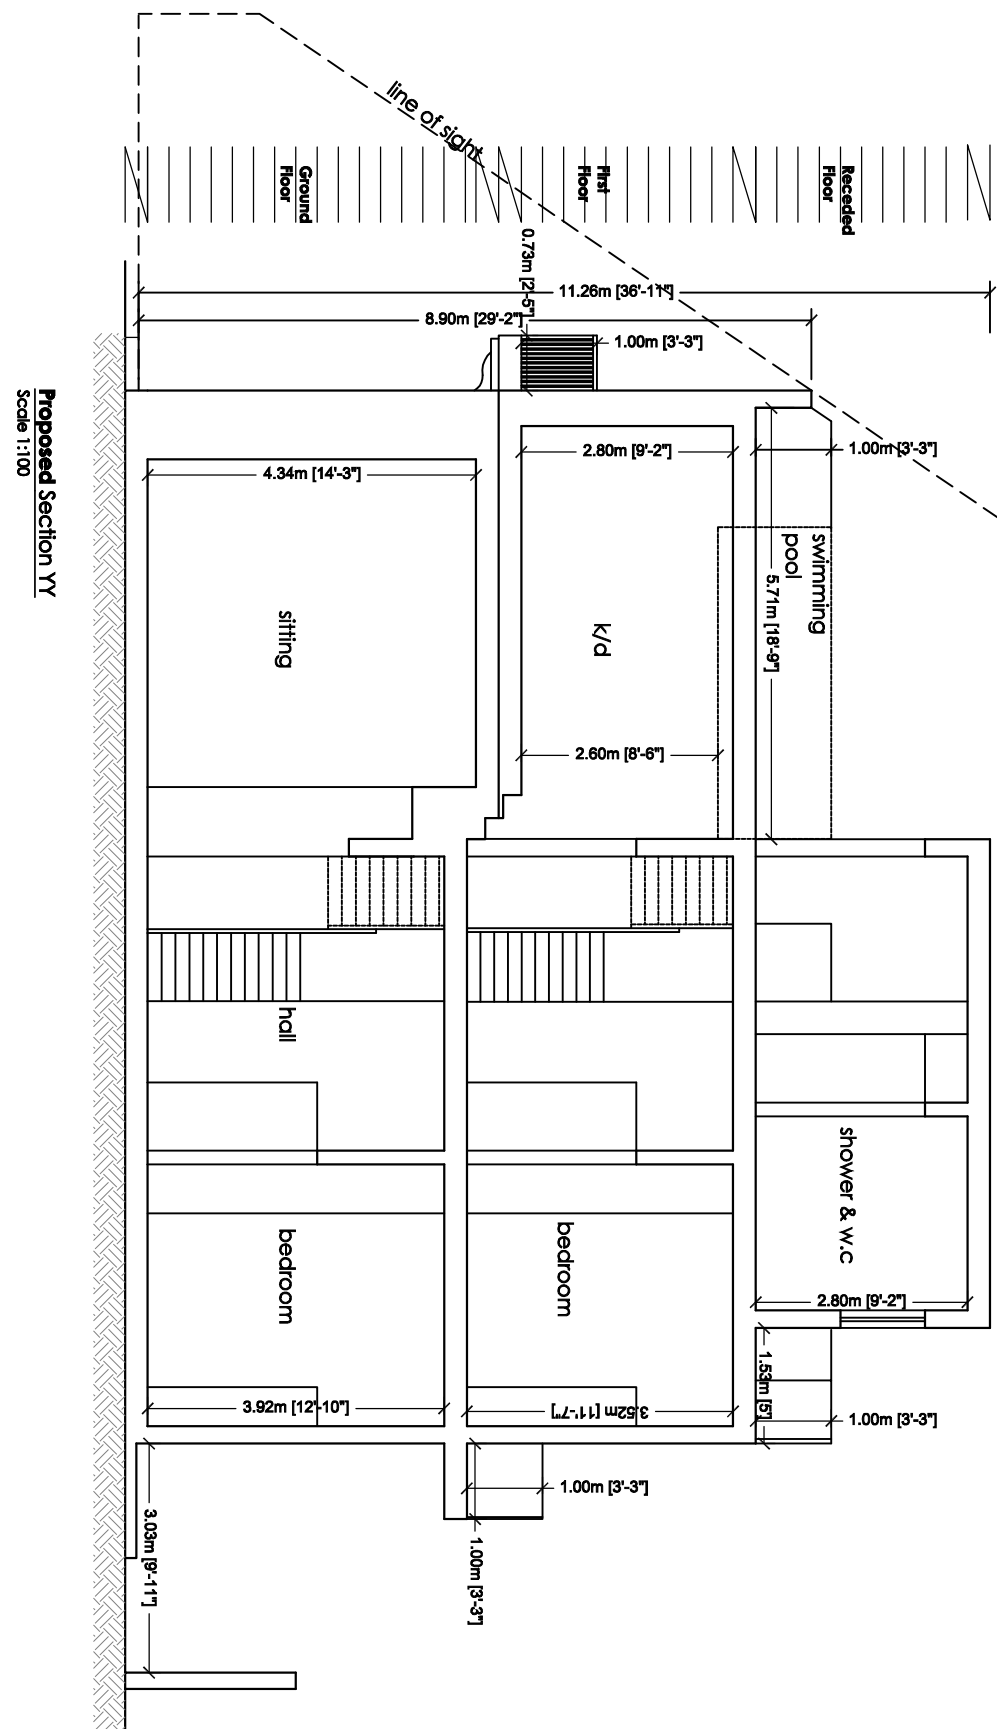

Perit Deborah Busuttil B.E.&A.(Hons) ARB RIBA UK
ARCHITECT - CIVIL ENGINEER - COST CONSULTANT - EPB ASSESSOR
A: 83, Sir Luigi Camilleri Street, Victoria, Gozo
10A, South Street, Valletta, Malta
M: +356 79821005
E: peritdeborahbusuttil@gmail.com

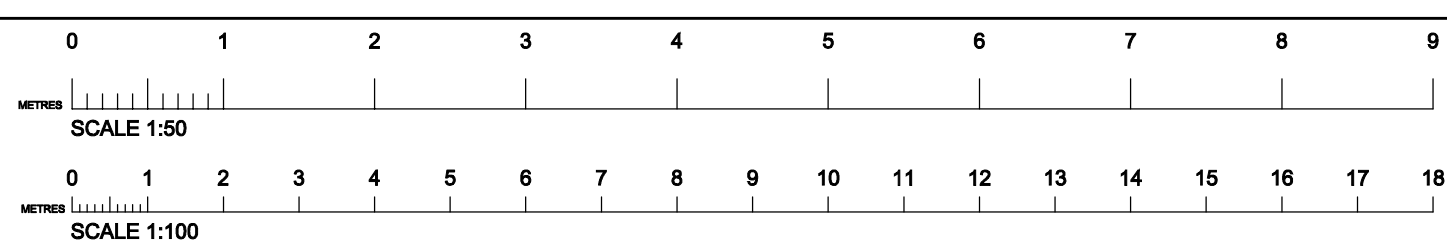

Note:

1. This drawing is the sole property of Architect Deborah Busuttil. It should not be copied or transmitted by any means, in part or in whole without the permission of the Architect.
2. This drawing is not to be scaled. All dimensions to be checked by the Contractor and are to be his responsibility.
3. Drawing, dimension errors, and omissions are to be reported to the Architect immediately on discovery.
4. All dimensions are in millimeters unless otherwise stated.
5. All floor areas are approximate.

client	Mr. J.Borg	title	Drawings
site	55, Triq Il Munxar, Gozo	date	May 23
description	To demolish existing accretions to pre 1968 dwelling and to construct additional rooms at ground, first floor and plunge pool at recessed floor.	scale	1:100
file ref	C08-23	drawn by	AS
drawing no.	M01	revisions	