



UNIT	INTERNAL	EXTERNAL	GFA
APTS 2-6	124.5 sqm	9.9 sqm	134.4 sqm
APTS 3-7	122.3 sqm	11.4 sqm	133.7 sqm

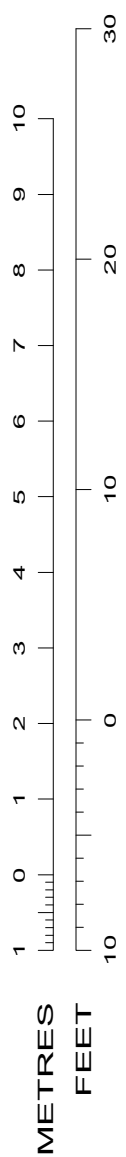

SCALE 1:100

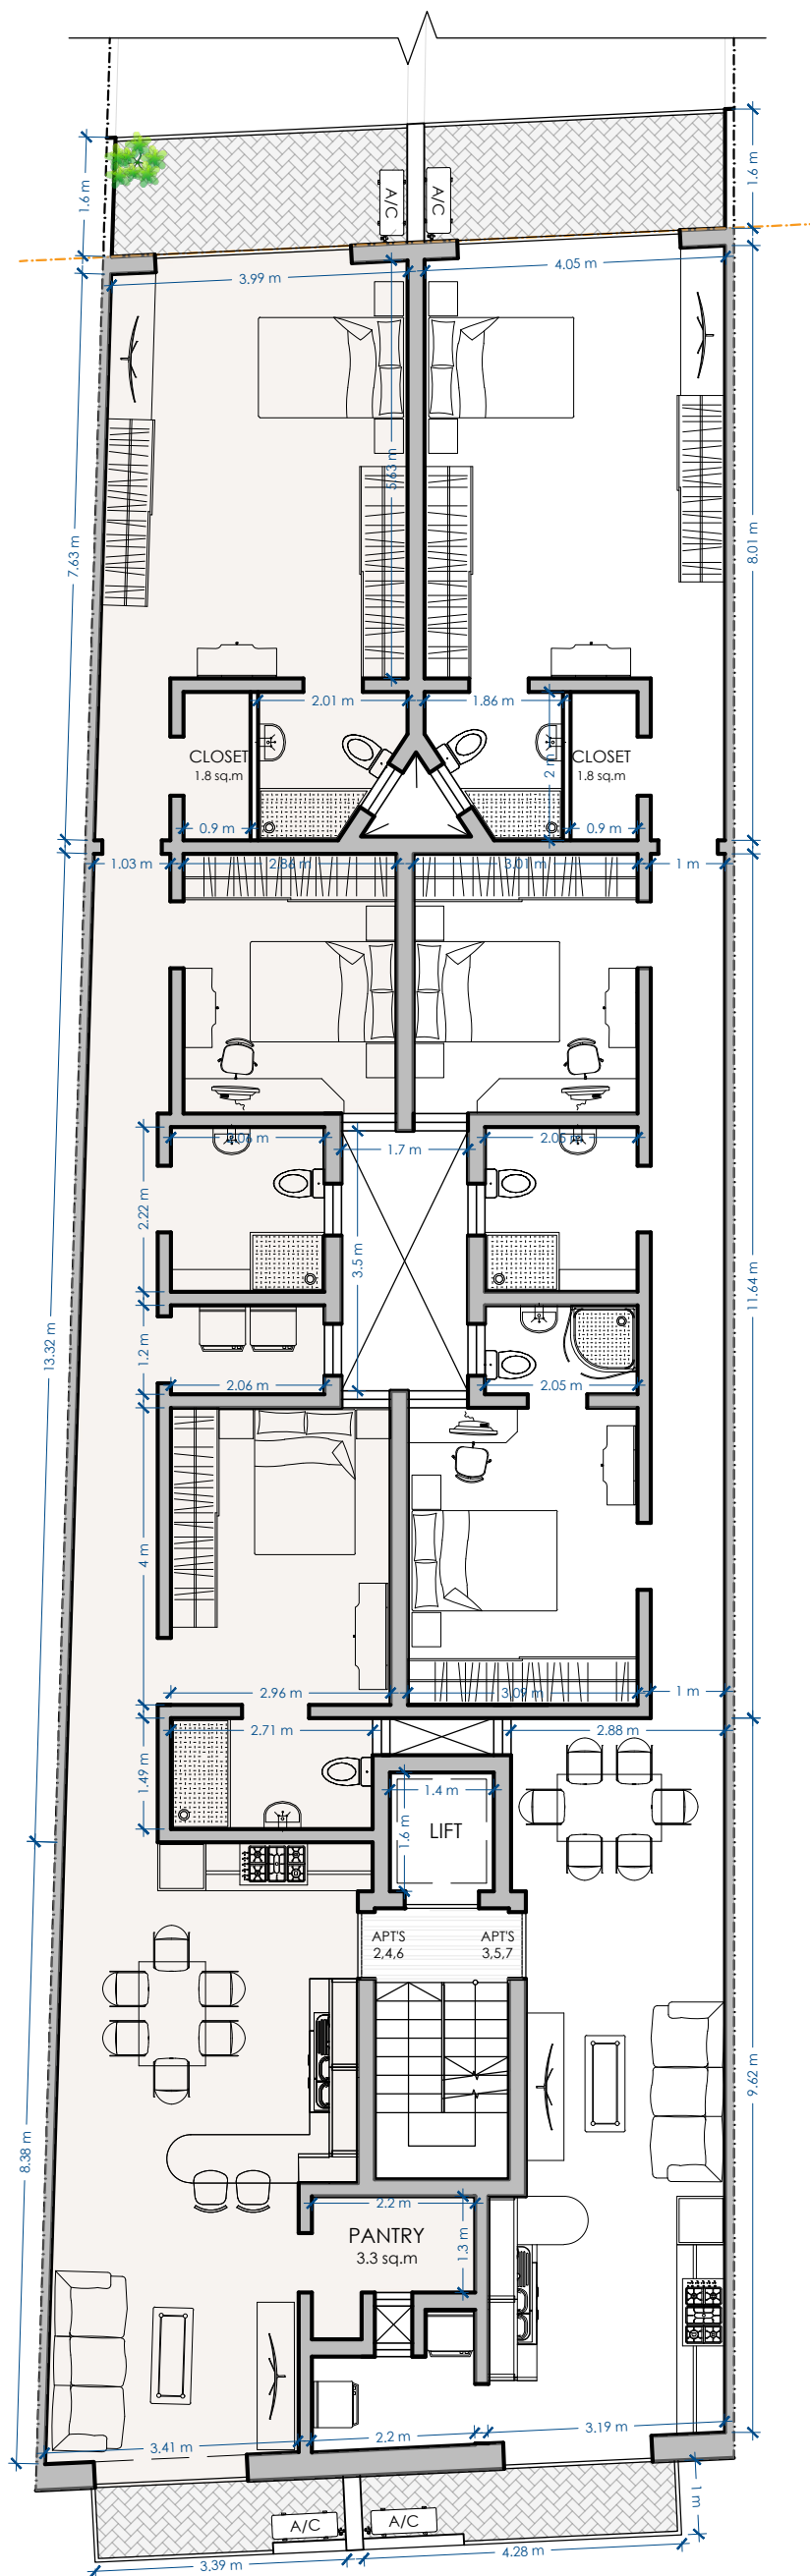

TYPICAL FLOOR
PROPOSED SCALE 1:100