




PROPOSED BUILDING		
FLOOR LEVEL	SITE AREA	BUILT-UP AREA
GROUND FLOOR	224 sqm	
APARTMENT 1		97 sqm
DOMESTIC GARAGE		59 sqm
FIRST FLOOR	161 sqm	
APARTMENT 2		124 sqm
SECOND FLOOR	161 sqm	
APARTMENT 3		124 sqm
THIRD FLOOR	161 sqm	
APARTMENT 4		124 sqm
RECEDED FLOOR	161 sqm	
APARTMENT 5		99 sqm

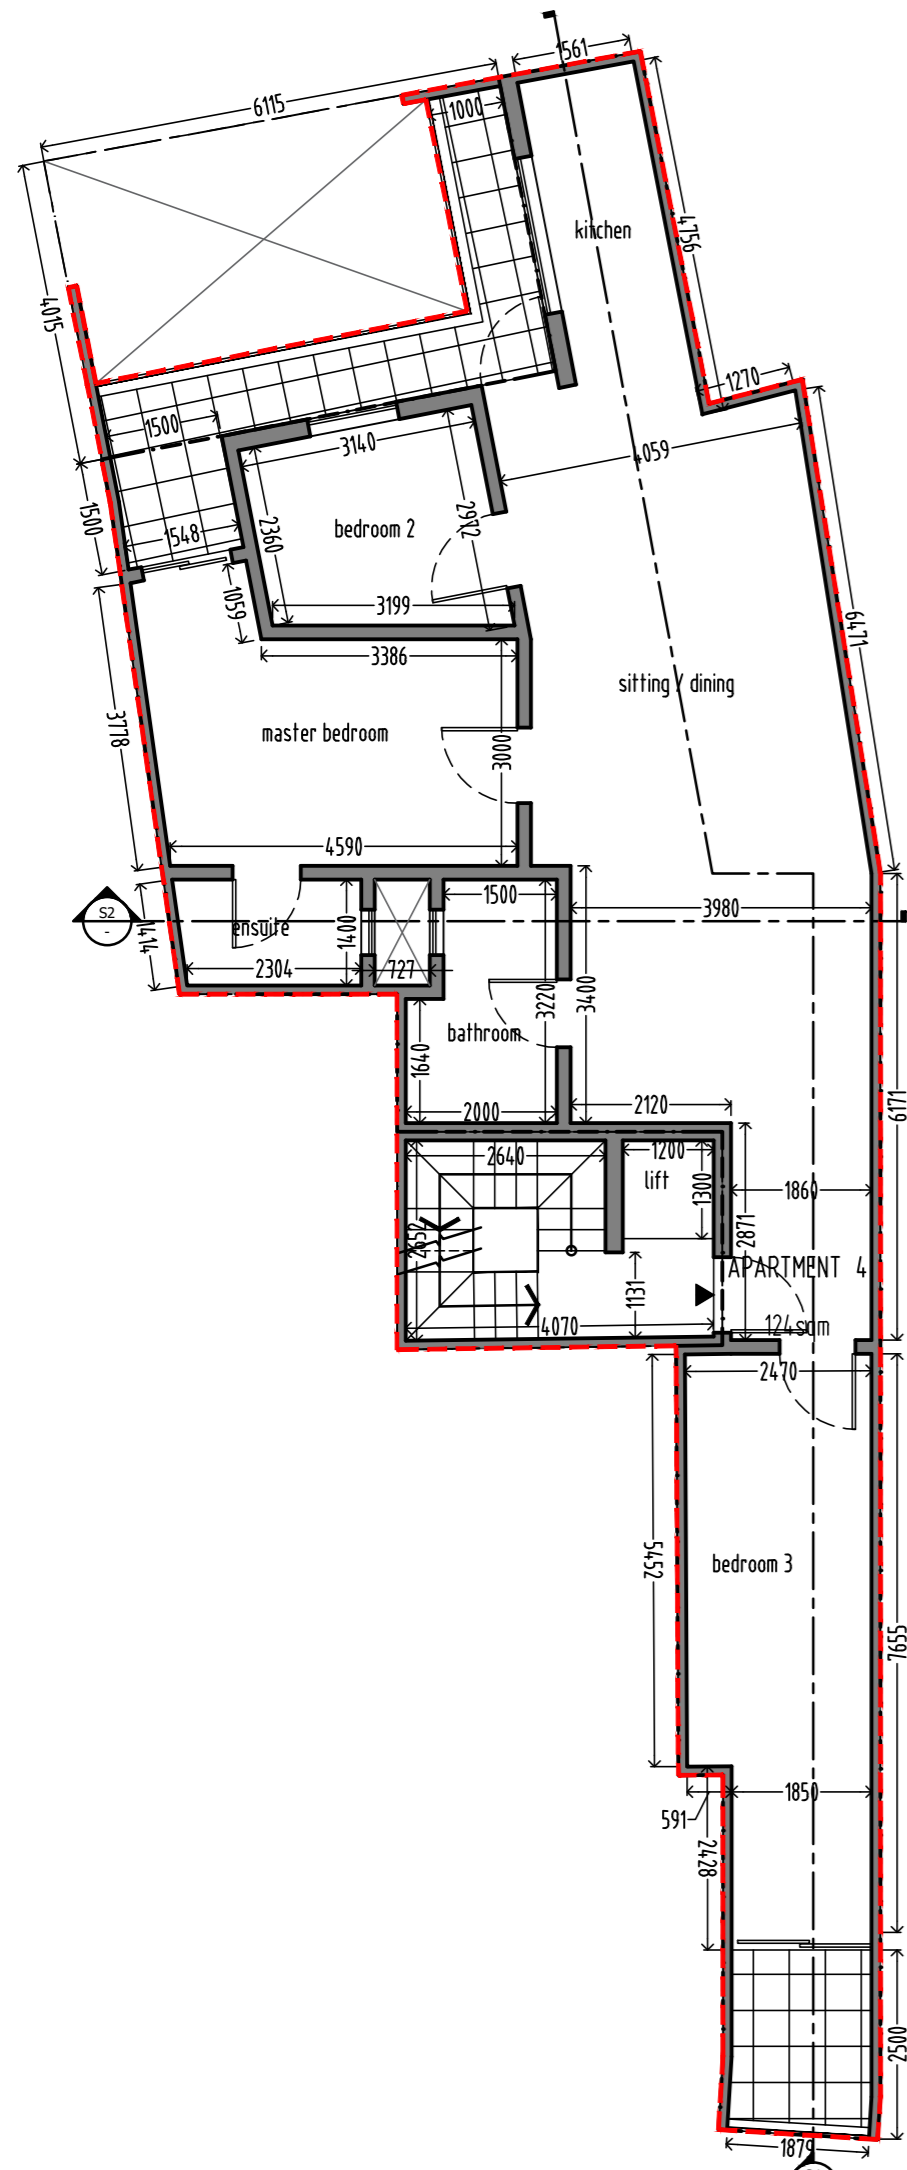

**P4** THIRD FLOOR LEVEL  
AS PROPOSED Scale: 1:100

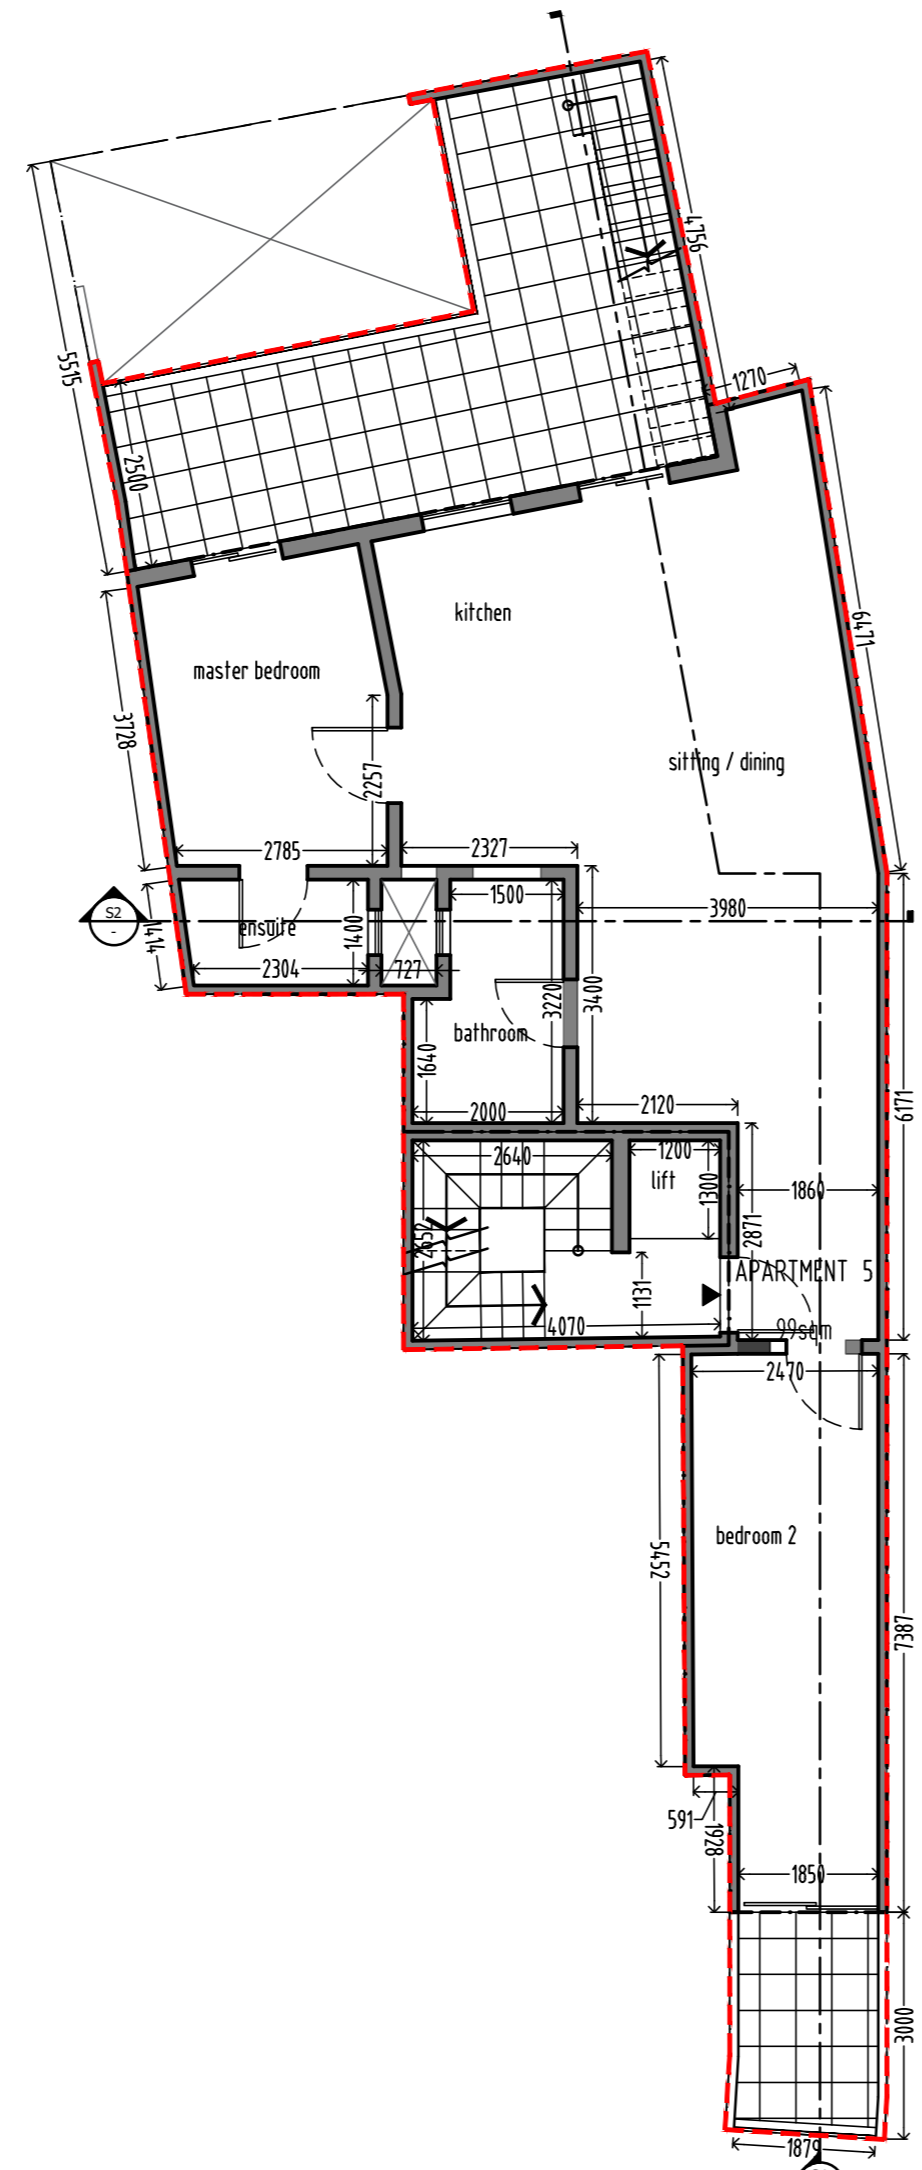

**P5** RECEDED FLOOR LEVEL  
AS PROPOSED Scale: 1:100

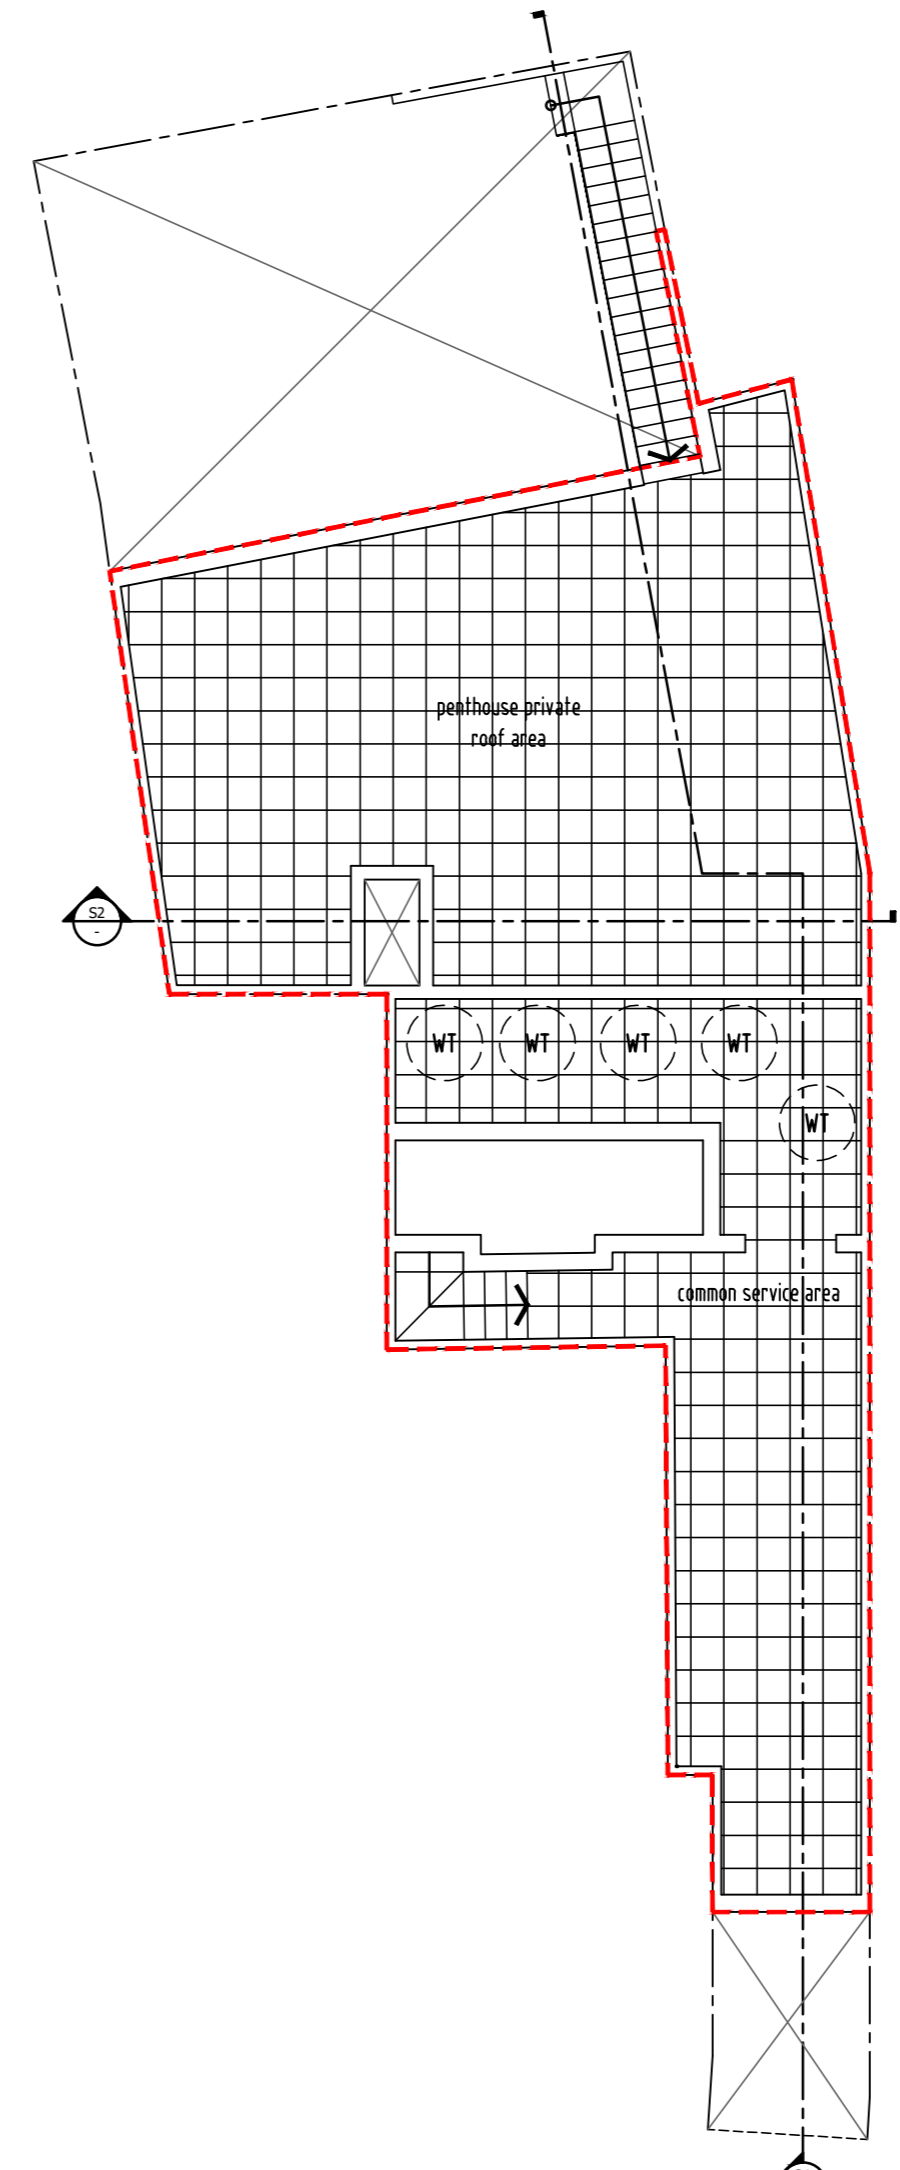

**P5** RECEDED FLOOR LEVEL  
AS PROPOSED Scale: 1:100

