
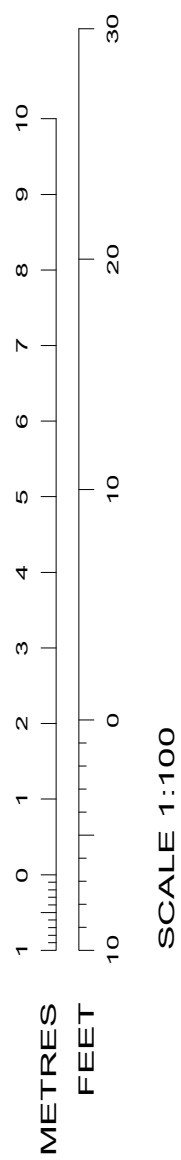


Unit	Internal	External	Total
APT 3	164.8 sqm	20.5 sqm	185.3 sqm
APT 4	165.7 sqm	19.2 sqm	184.9 sqm

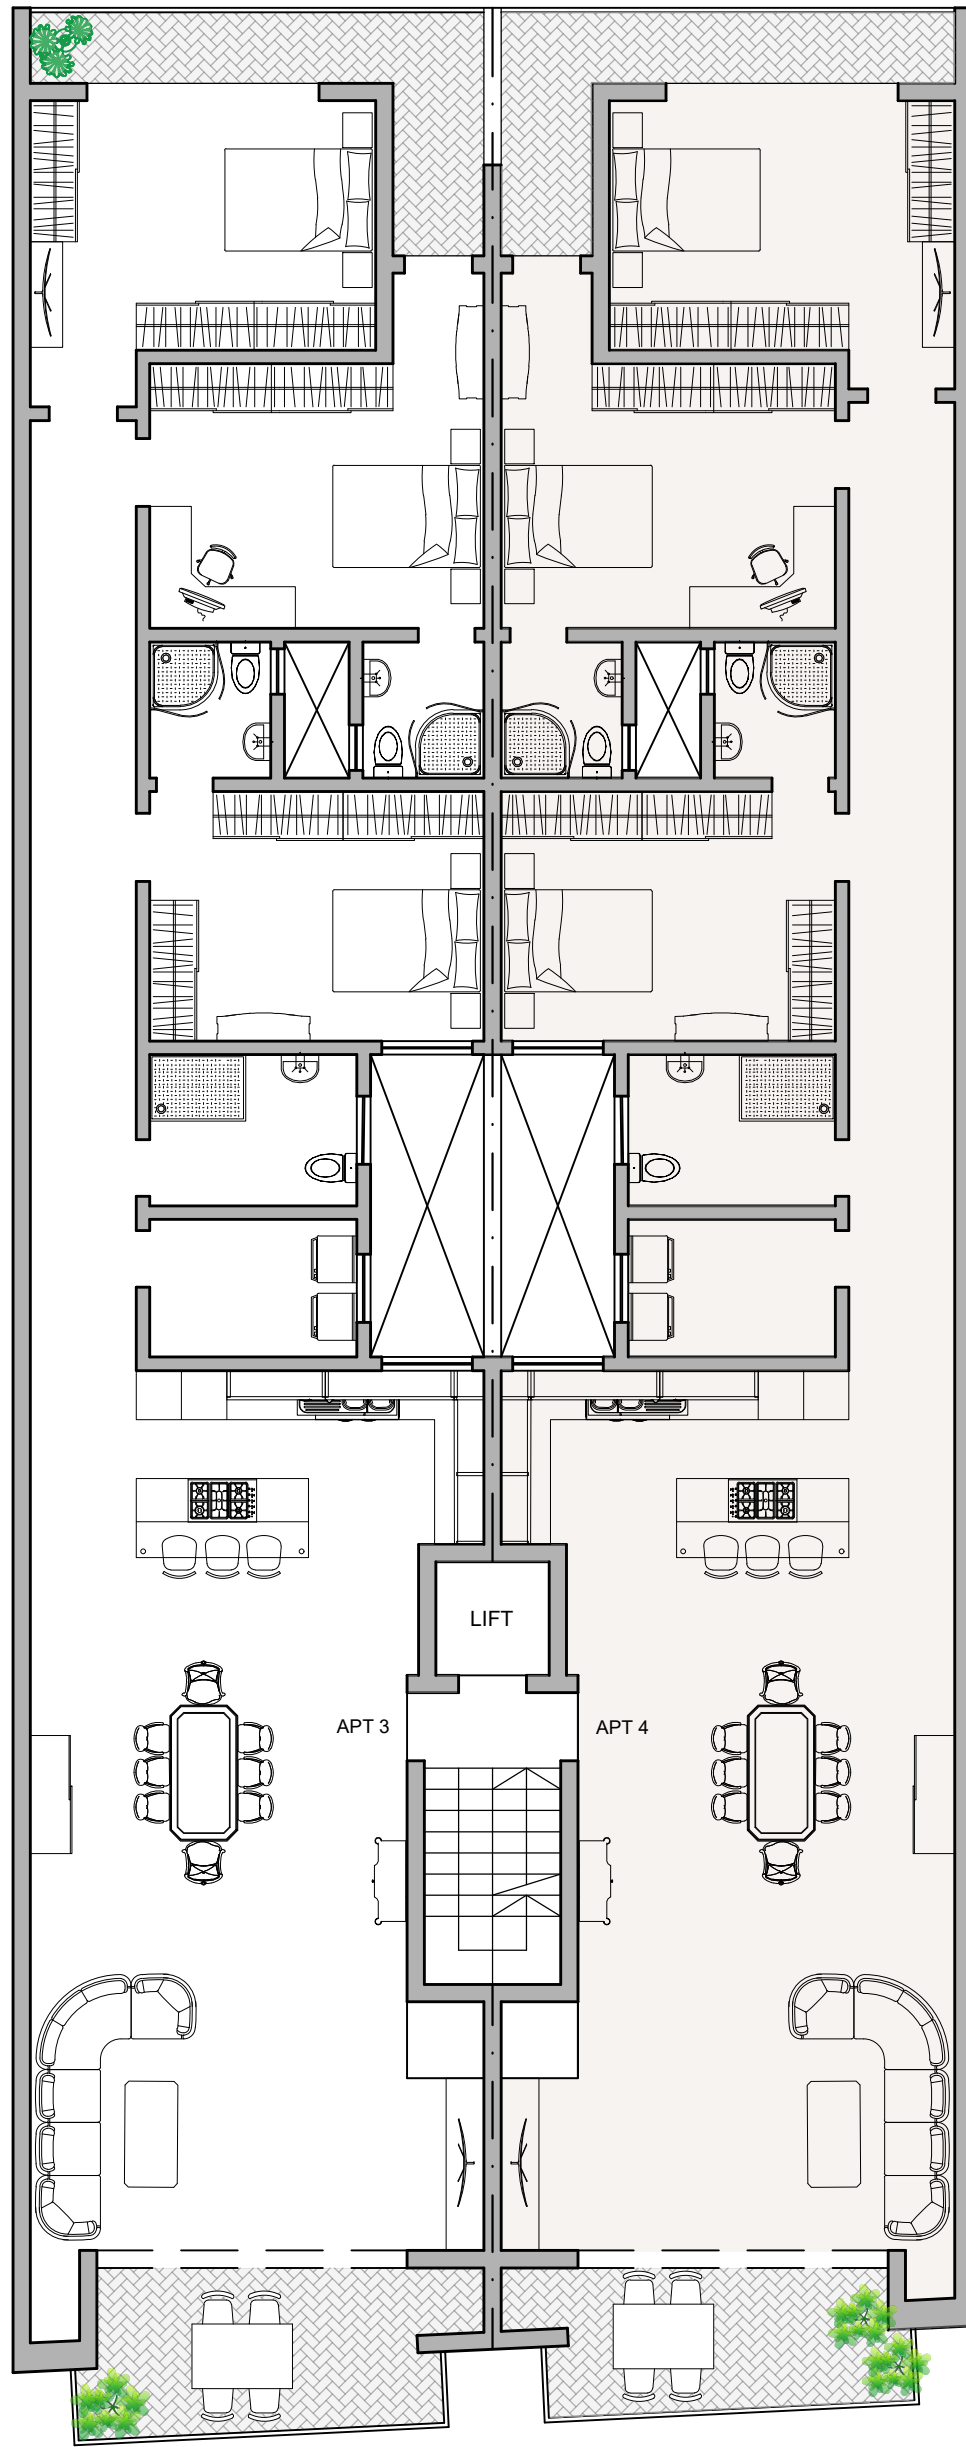

FIRST FLOOR  
PROPOSED SCALE 1:100