
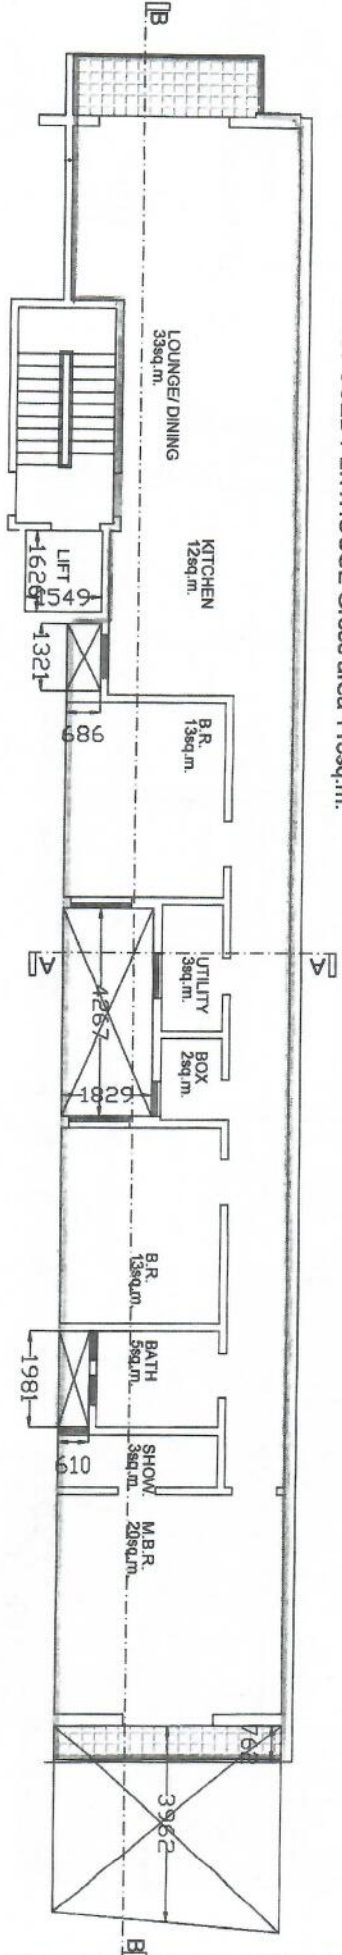
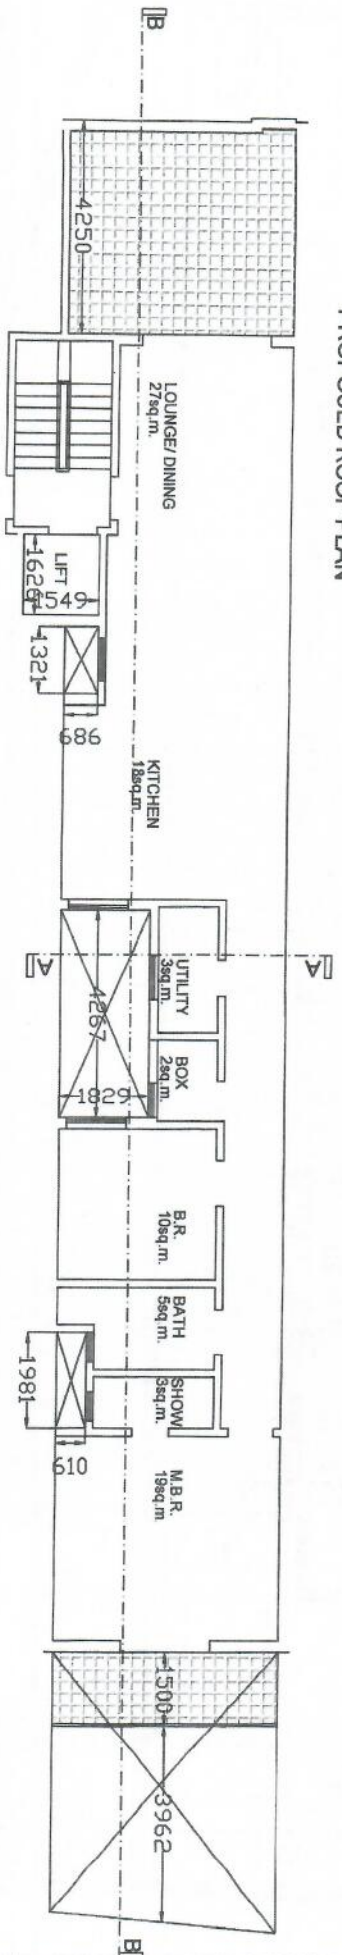


~A

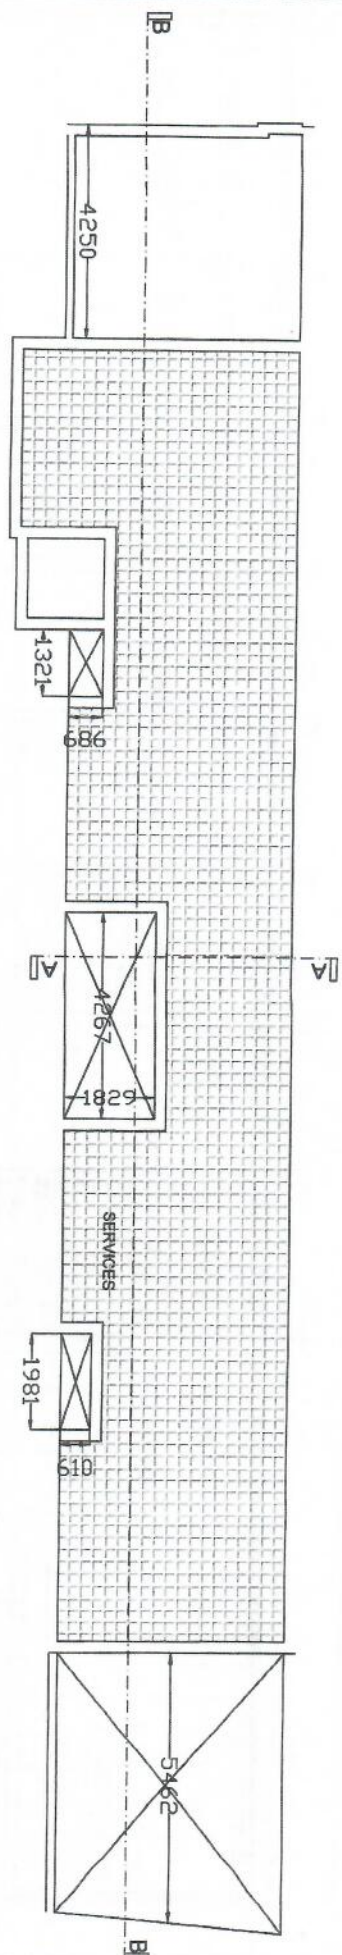

TITLE:	Proposed Plans	DWG No. 2	LOUIS BORG B. E. & A. (HONS) A & C. E.
SCALE:	1:100	DRAWN	CLIENT: 178, NAXXAR RD B'KARA Tel: 21487013
FILE:	P18-058-CK	APPROVED	SITE TOWN: Balzan
DATE:	25.01.2018	JOB DESCRIPTION	To convert existing penthouse to a flat & to erect an overhanging penthouse