



Scale 1:100
0 5 10



EXISTING SECTION
SCALE 1:100

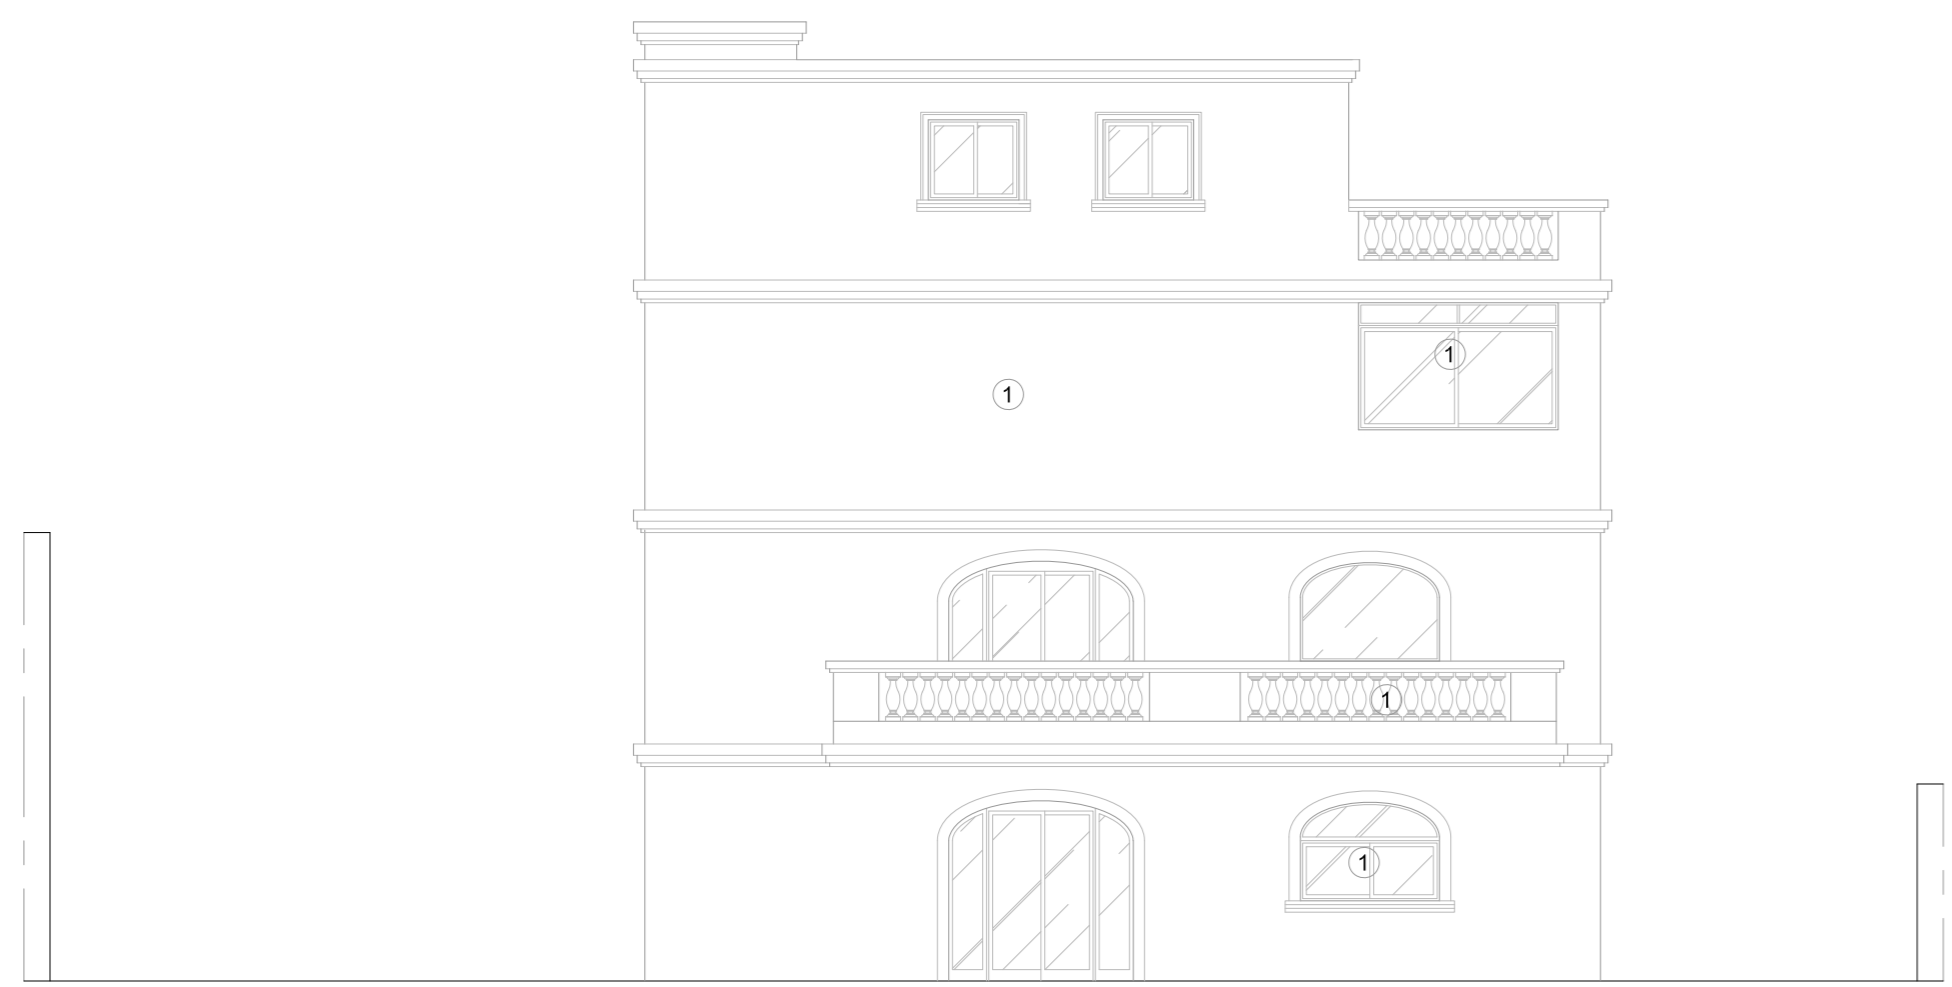

EXISTING ELEVATION A
SCALE 1:100

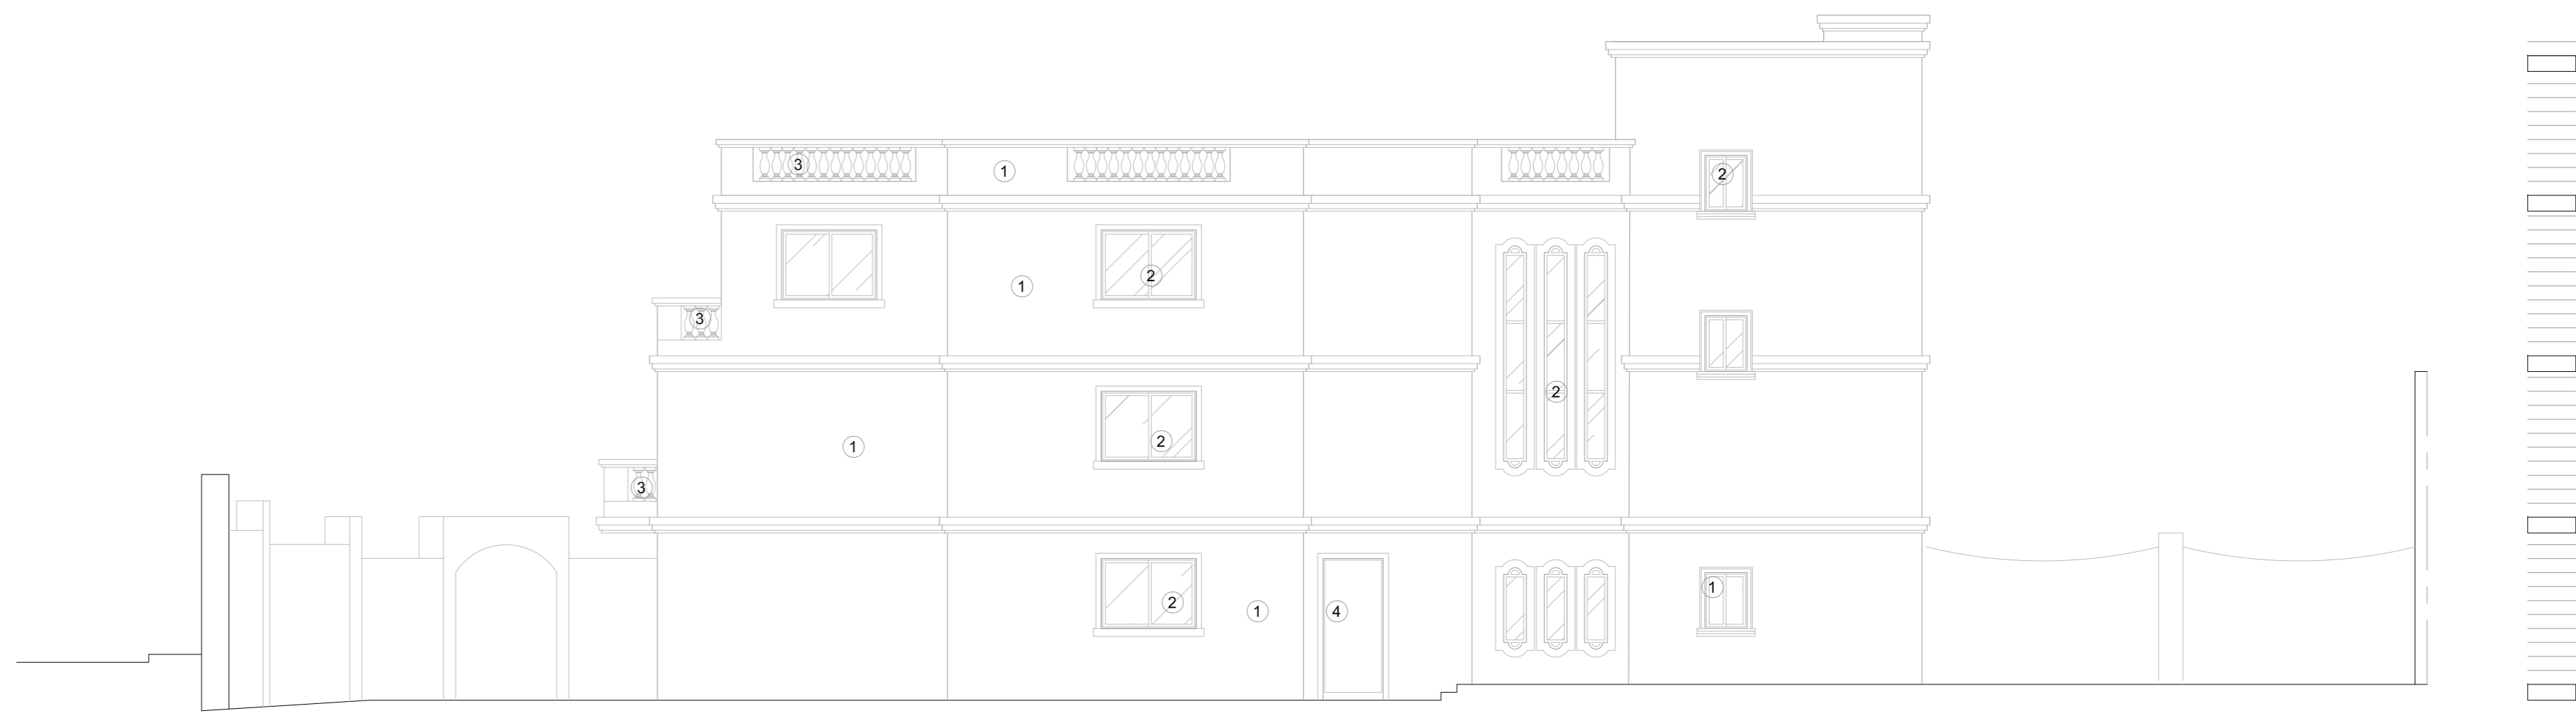

EXISTING ELEVATION B
SCALE 1:100