





Triq il-Qasam


Triq il-Qantar

Triq S Cannataci

Proposed Ground floor level
Scale 1:100

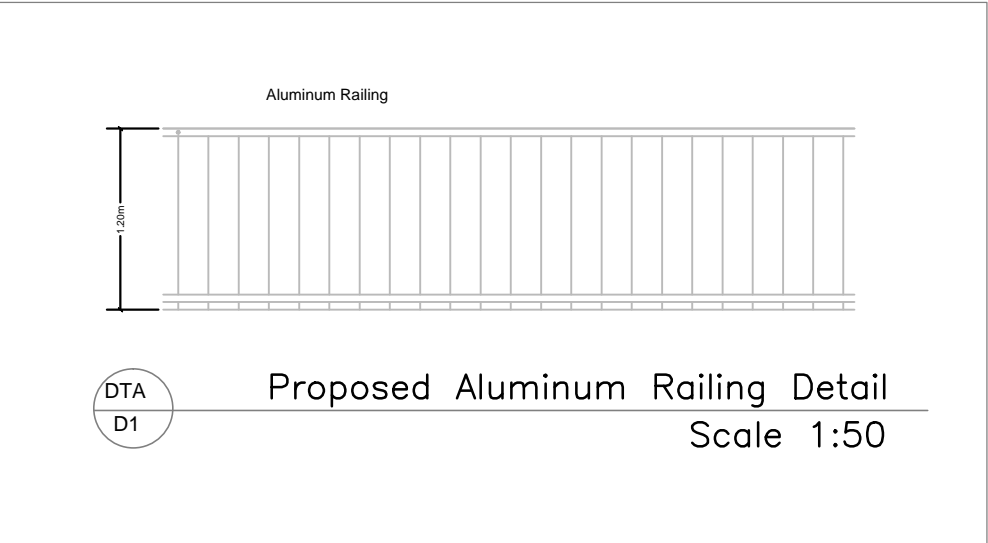

CLIENT: MR. MICHAEL BUGEJA		
JOB TITLE: Triq il-Qasam C/W Triq il-Qantar C/W Triq S Cannataci Sweet		
DRAWING TITLE: PROPOSED LAYOUT PLANS		
 NO. 80, TOWER STREET, MOSTA. TEL.: 21411790 / 21428895 FAX: 21428897 E-MAIL: info@anteragroup.com		
ARCHITECT: COLIN ZAMMIT		
B.E.A. (HONS) A & C.E.P.G.DIP.CONSTR.		
DESIGNED BY: M. C.	DRAWN BY: M. G.	APPROVED BY: C. Z.
SITE SURVEYED BY: COMPANY NAME / PERSON		
DATE: September 22		DRAWING NO.:
JOB NO: 3477/21	SCALE: 1:100	12

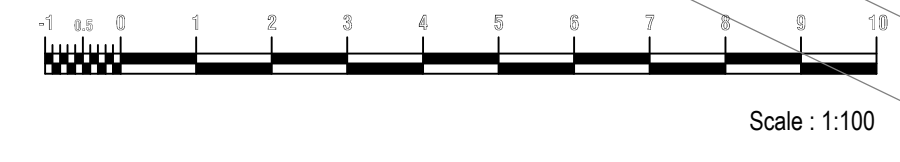

P12
D12

44.77

45.34
45.22
44.25
44.50
43.97
42.06
41.04

45.51
45.33

45.59

45.74