




ELEVATION

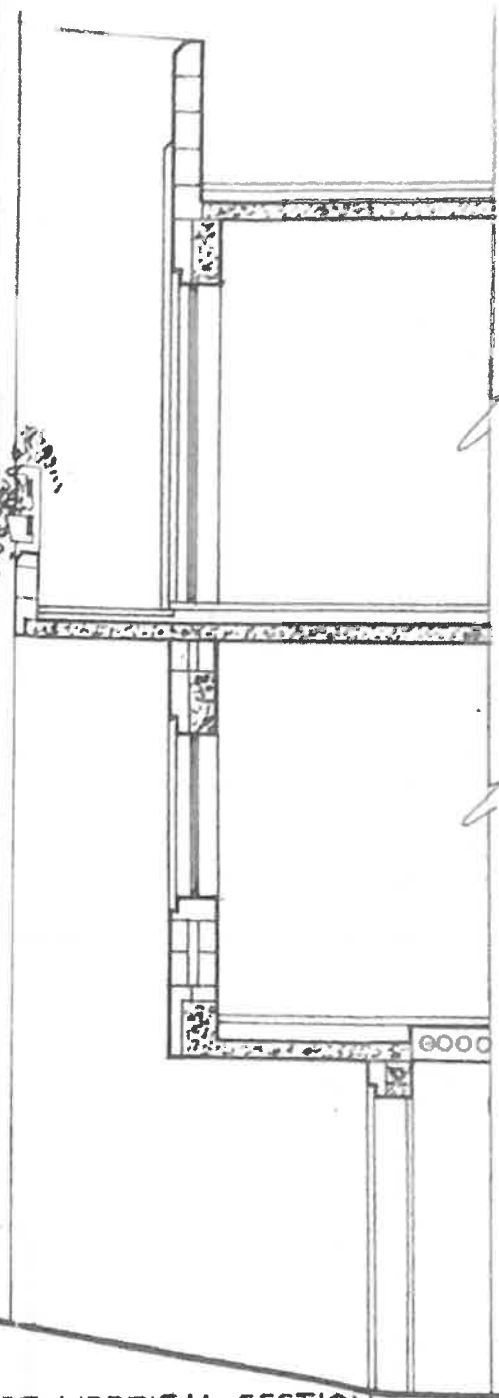

PART VERTICAL SECTION

GHARGHUR HOS

SS 5075

IRA MAGRO-
 (Mons.) A. & C.E.
 QUERZA TRIO INNAGHNEGH,
 MARSASCALA
 TEL. 829752

drawing title

ELEVATION & SECTION
 PLOT NO 57
 HOS GHARGHUR

client

IVAN MIZZI
 35, CATERINA VITALE STR.
 STA. LUCIA

scale


1 : 100

sheet no. 2 of 2

date

05/09/92

BASEMENT GARAGE

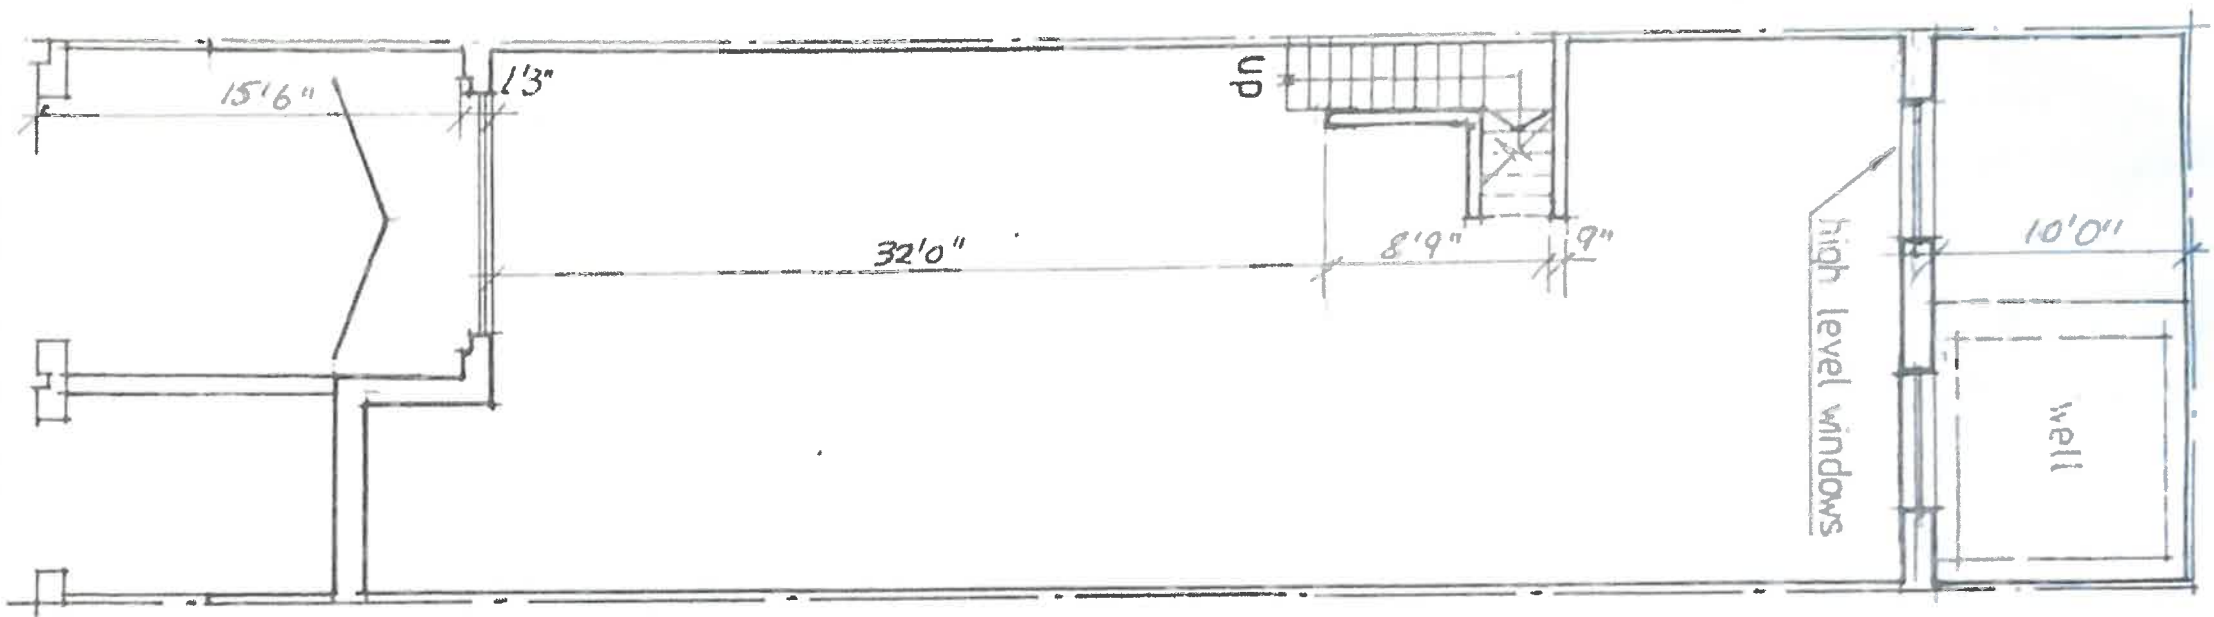

SANDRA MAGRO
B.E. & A. (Hons.) A. & C.E.
'QUERIDA', TRIQ IN-NAGHNEGH,
MARSASCALA
TEL. 829752

drawing title

BASEMENT PLAN
PLOT NO. 57
HOS GHARGHUR

client

IVAN MIZZI
35, CATERINA VITALE STR.,
STA. LUCIA

scale

1 : 100

sheet no. 3 of 2

date

051092