


Proposed Section
Scale 1:100



Proposed Elevation
Scale 1:100

Block A

Block B

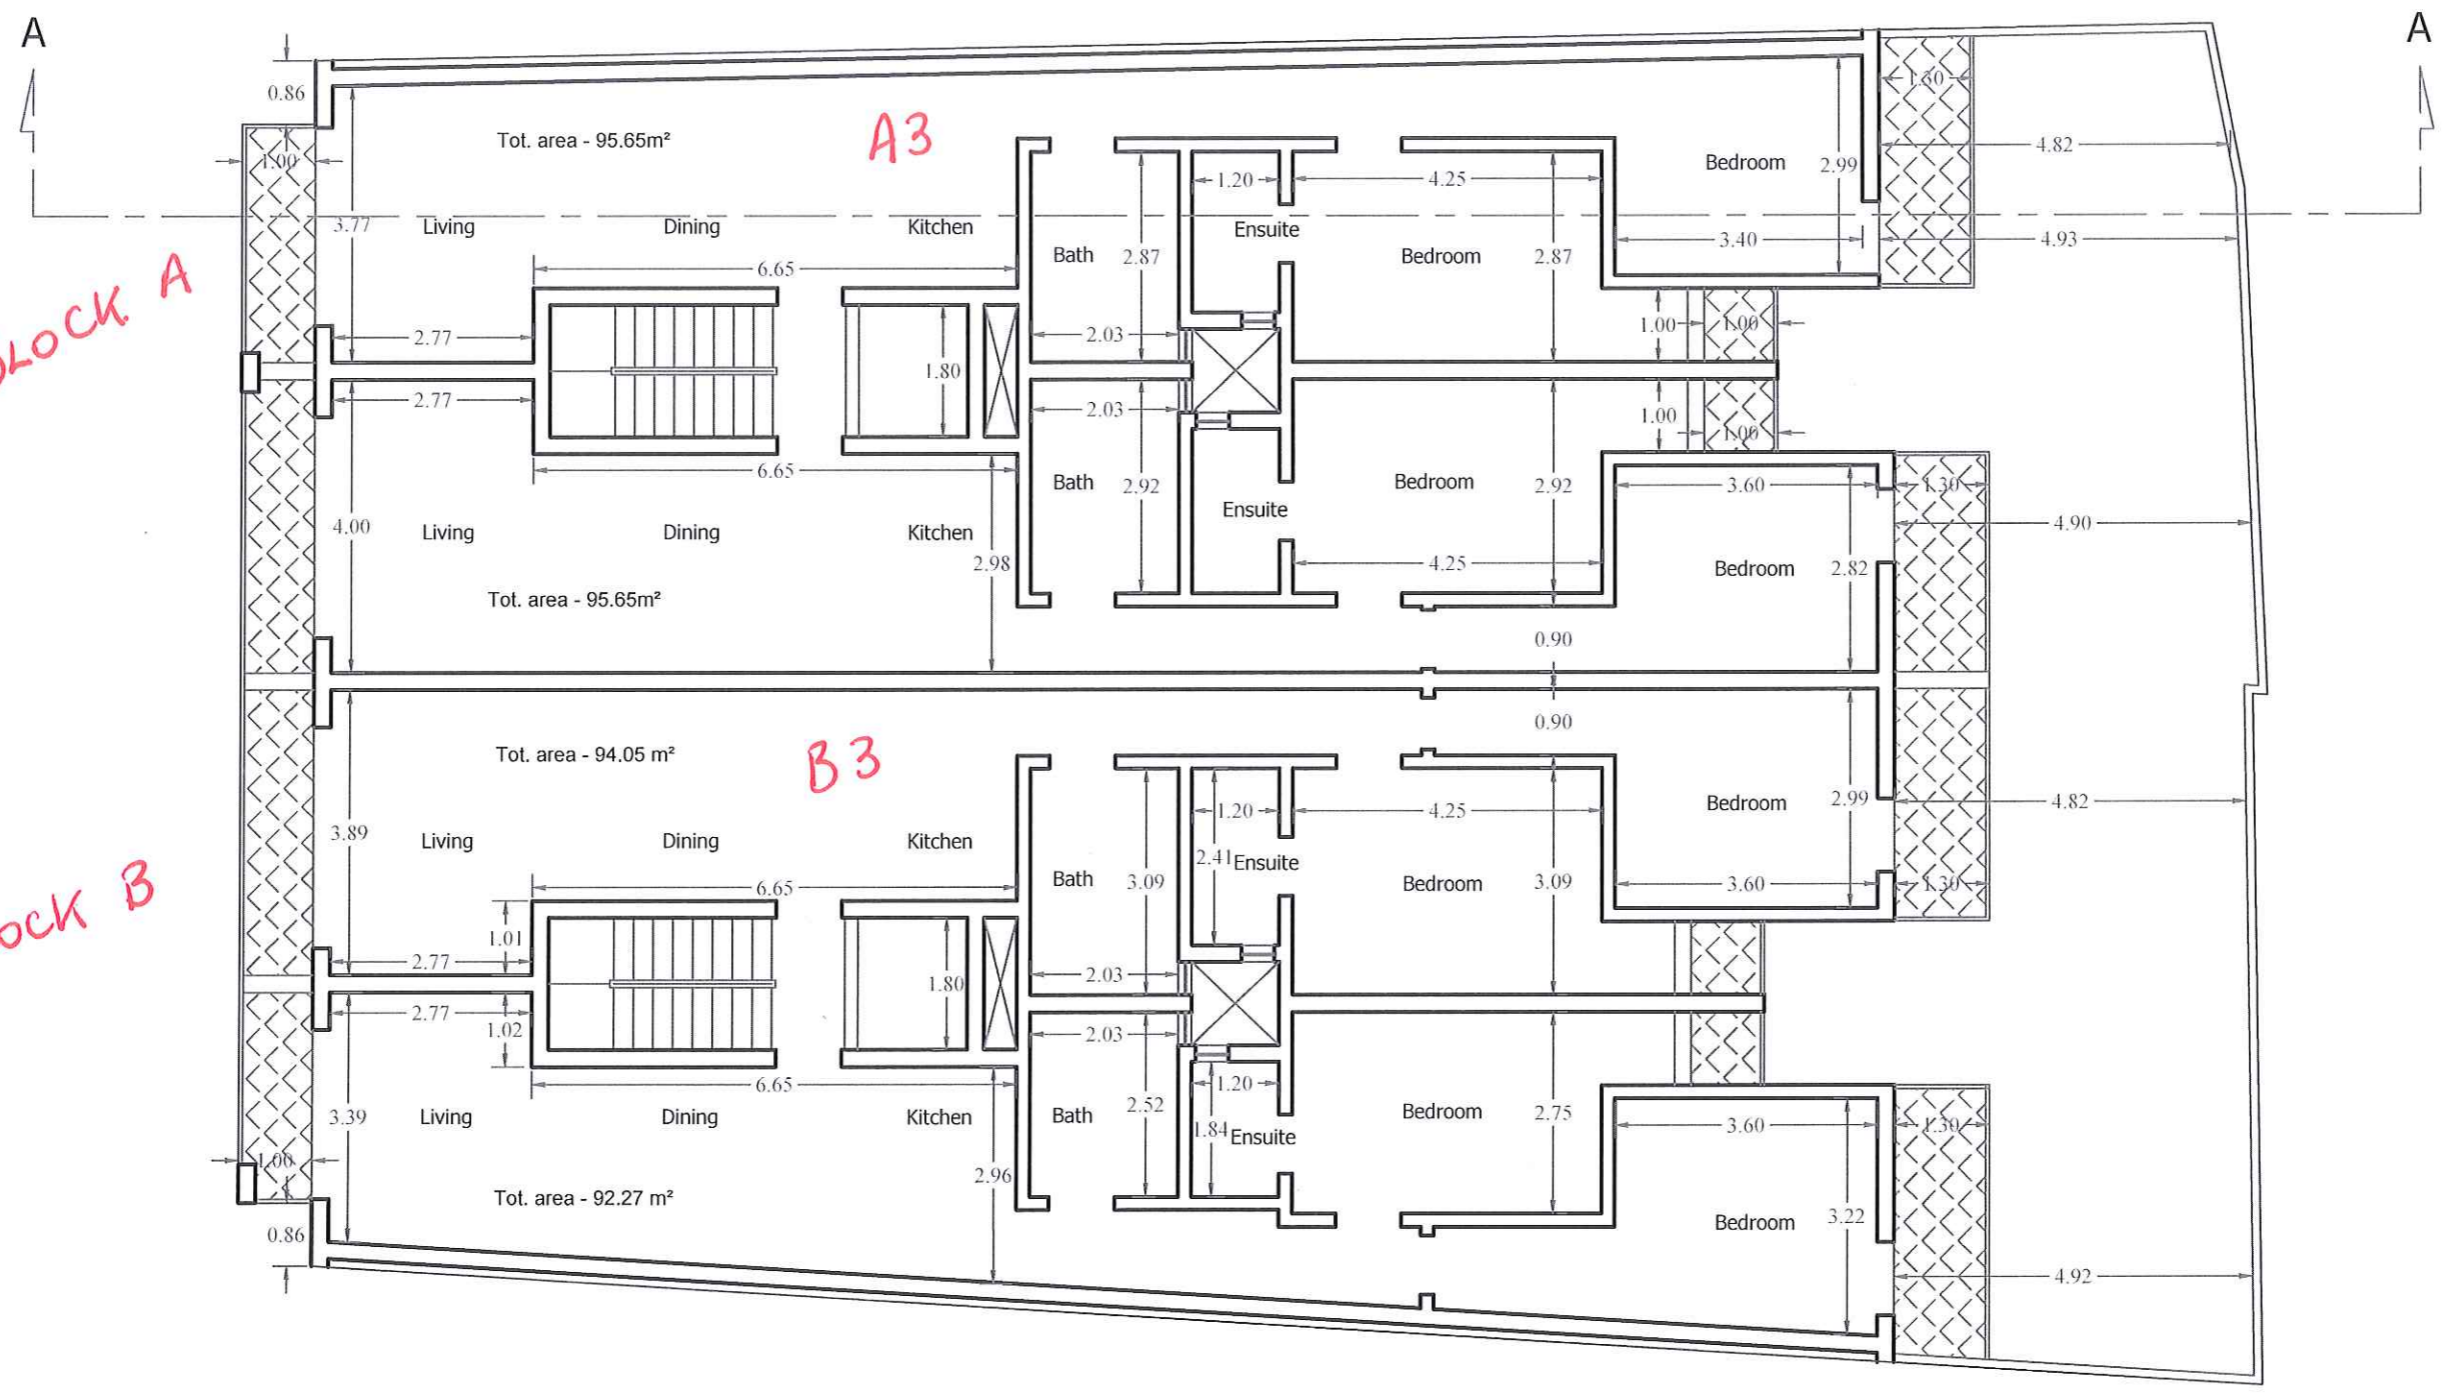

Proposed Typical
Scale 1:100