



Triq Il-Qasam

Triq Il-Qantar


Triq S Cannataci

Third Party Property

Proposed Penthouse Floor Level  
Scale 1:100

P20  
D20

CLIENT:  
MR. MICHAEL BUGEJA  
JOB TITLE:  
Triq il-Qasam C/W Triq il-Qantar C/W Triq S Cannataci  
Sweetip  
DRAWING TITLE:  
PROPOSED LAYOUT PLANS



NO. 80, TOWER STREET, MOSTA.  
TEL.: 21411790 / 21428895  
FAX: 21428897  
E-MAIL: [pc@anteragroup.com](mailto:pc@anteragroup.com)

ARCHITECT:  
COLIN ZAMMIT  
B.E.&A. (HONS) A & C.E.P.G.DIP.CONSTR.TECH.

DESIGNED BY: M. C.	DRAWN BY: M. G.	APPROVED BY: C. Z.
-----------------------	--------------------	-----------------------


SITE SURVEYED BY:  
COMPANY NAME / PERSON

DATE:  
September 22

JOB NO:  
3477/21

SCALE:  
1:100

DRAWING NO.:  
20

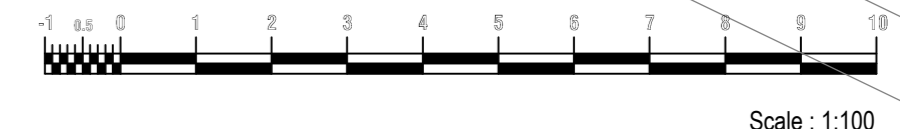

44.77