


Proposed Basement Level

Scale 1:100

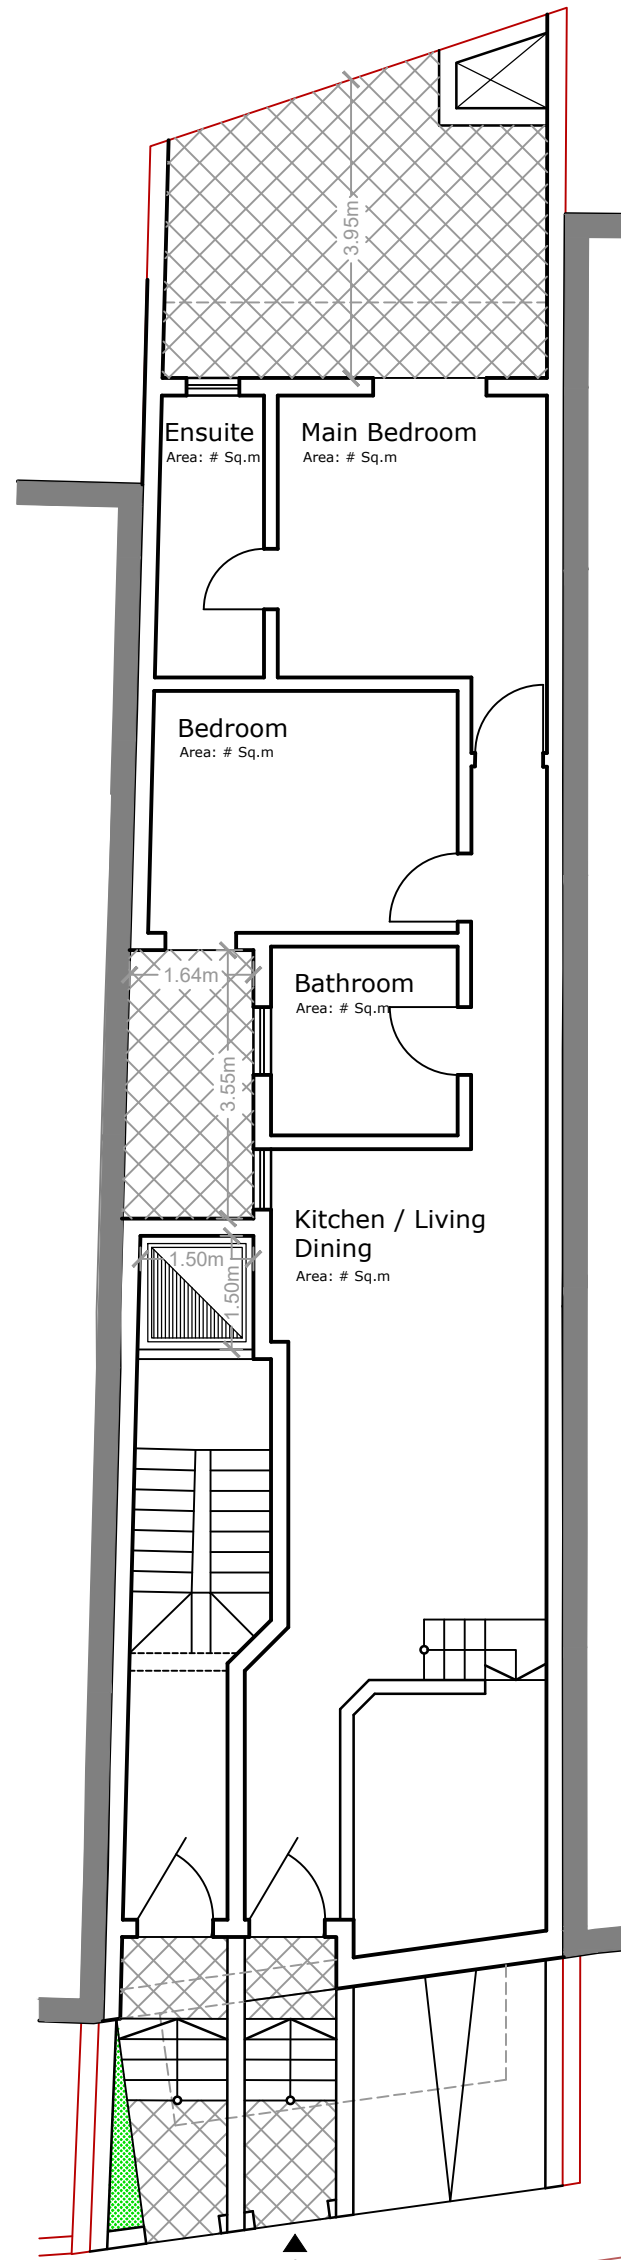

Proposed Ground Floor Level

Scale 1:100