


PROPOSED GROUND FLOOR
Scale 1:100

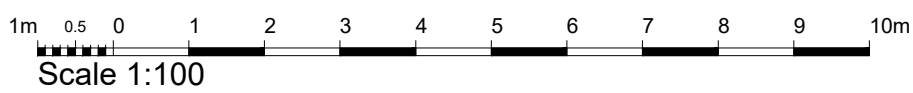

BENCINI & ASSOCIATES
ARCHITECTS, CIVIL ENGINEERS AND DESIGN CONSULTANTS
DESIGN CENTER, LEVEL 1, TRIQ IT-TORRI C/W TRIQ IL-QATTUS, SWATAR, BKR4012
tel: +356 21255001 fax +356 21255002 arch@bencini.com www.bencini.com

PROPOSED DEVELOPMENT		Job No.	
ANTOINE CASSAR		5790/23/KB	
MELLIEHA		Revisions	
PROPOSED GROUND FLOOR		Rev 1	22.06.2023
		Rev 2	24.07.2023
Drawn by	Date	Scale	Drawing No.
J.P.	27.03.2023	1:100	DR_09
Checked by			
K.B.			