


**PROPOSED PENTHOUSE PLAN**  
Scale 1:100

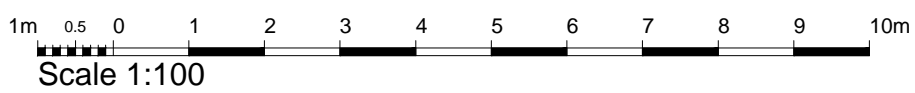

**BENCINI & ASSOCIATES**  
ARCHITECTS, CIVIL ENGINEERS AND DESIGN CONSULTANTS  
DESIGN CENTER, LEVEL 1, TRIQ IL-MIGBHA C/W TRIQ IL-QATAS, SUVAQA, BAHRA  
tel: +973 21250001 fax: +973 21250002 email: info@bencini.com www.bencini.com

Job No.		5790/23/KB	
Drawing Title			
PROPOSED PENTHOUSE			
Revisions			
Drawn by J.P.	Date 27.03.2023	Scale 1:100	Drawing No. DR_13
Checked by K.B.			