



Proposed Second Floor Level
Scale 1:100

P16
D16

CLIENT:
MR. MICHAEL BUGEJA

JOB TITLE:
Triq il-Qasam C/W Triq il-Qantar C/W Triq S Cannataci Sweet

DRAWING TITLE:
PROPOSED LAYOUT PLANS

NO. 80, TOWER STREET, MOSTA.
TEL.: 2141790 / 2142895
FAX: 2142897
E-MAIL: pcc@laneragroup.com

ARCHITECT:
COLIN ZAMMIT
B.E.A. (HONS) A & C.E.P.G.DIP.CONSTR.

| | | |
|-----------------------|--------------------|-----------------------|
| DESIGNED BY: M. C. | DRAWN BY: M. G. | APPROVED BY: C. Z. |
|-----------------------|--------------------|-----------------------|


SITE SURVEYED BY:
COMPANY NAME / PERSON

DATE:
September 22

JOB NO:
3477/21

SCALE:
1:100

DRAWING NO:
16

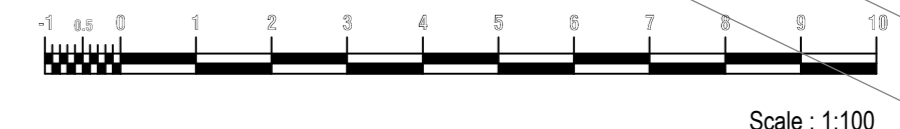

44.77

45.34 45.22 44.25 44.50 43.97 42.06 41.04

45.51 45.33 45.09

45.59

45.74

Triq Il-Qantar

Triq Il-Qasam

Triq S Cannataci

Third Party Property

