



Triq il-Qasam

Triq il-Qantar

Triq S Cannataci


Proposed First Floor Level
Scale 1:100

P14
D14

CLIENT:
MR. MICHAEL BUGEJA
JOB TITLE:
Triq il-Qasam C/W Triq il-Qantar C/W Triq S Cannataci
Sweetq
DRAWING TITLE:
PROPOSED LAYOUT PLANS



ARCHITECT:
COLIN ZAMMIT
B.E.&A. (HONS) A & C.E.P.G.DIP.CONSTR.TECH.
DESIGNED BY: M. C. DRAWN BY: M. G. APPROVED BY: C. Z.
SITE SURVEYED BY:
COMPANY NAME / PERSON
DATE:
September 22
JOB NO:
3477/21
SCALE:
1:100
DRAWING NO:
14

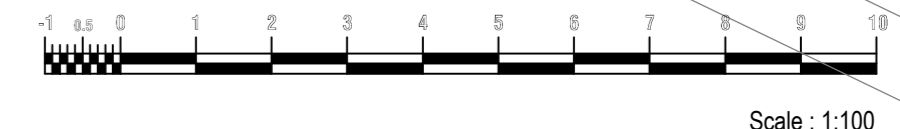

44.77

45.34
45.22
44.50
43.97
42.06
41.04

45.09
45.51
45.33

45.59

45.74