

TRIQ J S CALLEIA

C

B

A

A

TRIQ G GALEA

TRIQ FSADNI

MAXIMUM SETBACK
IN TRIQ GALEA, TRIQ
CALLEJA & TRIQ
FSADNI (> 4.25m) AS
PER P35 OF DC2015.

TRIQ IR-RAZZETT
L-AHMAR IS SETBACK
ACCORDING TO SIGHT
LINE.

recessed glass railing


recessed glass railing

4.25m

TRIQ IR-RAZZETT L-AHMAR

B

C

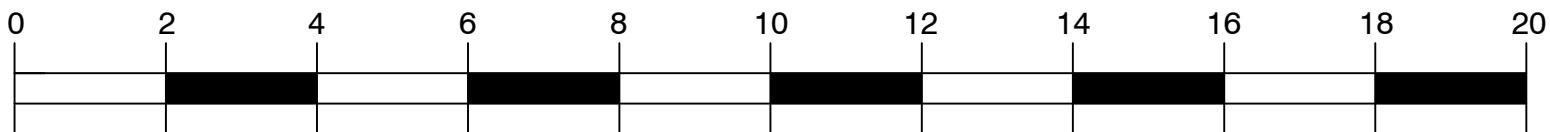

Rev	Date	Description
01		
02		
03		
04		
05		
06		
07		
08		
09		
10		

REVISIONS

Legend

- To sanction - Approved but not constructed
- To sanction - As constructed
- Existing - To be demolished
- Proposed - To be constructed

DISCLAIMER:
This drawing is confidential and is the property of dbarchitects. It must not be disclosed to a third party, copied or used, without the written consent of dbarchitects.

Project Description
Proposed construction of accessible for all sanitary facilities in existing restaurant

Client	Location
109_P0	Imtarfa

Date
23-09-2019

Scale
1:100 (A2)

Drawn By	Drawing No	Rev. No.
BF	01	00

Checked	Drawing Ref
JB	109_P4.dwg

No. 10, Triq in-Naqqaq,
Marsa, Malta MS17 1073
M: +356 9949 0777
T: +356 2143 7611
+356 2143 0969
E: info@dbarchitects.com.mt

SIGNATURE
Arch. Jonathan Bugeja