




Basement Floor Level  
Proposed Scale 1:100

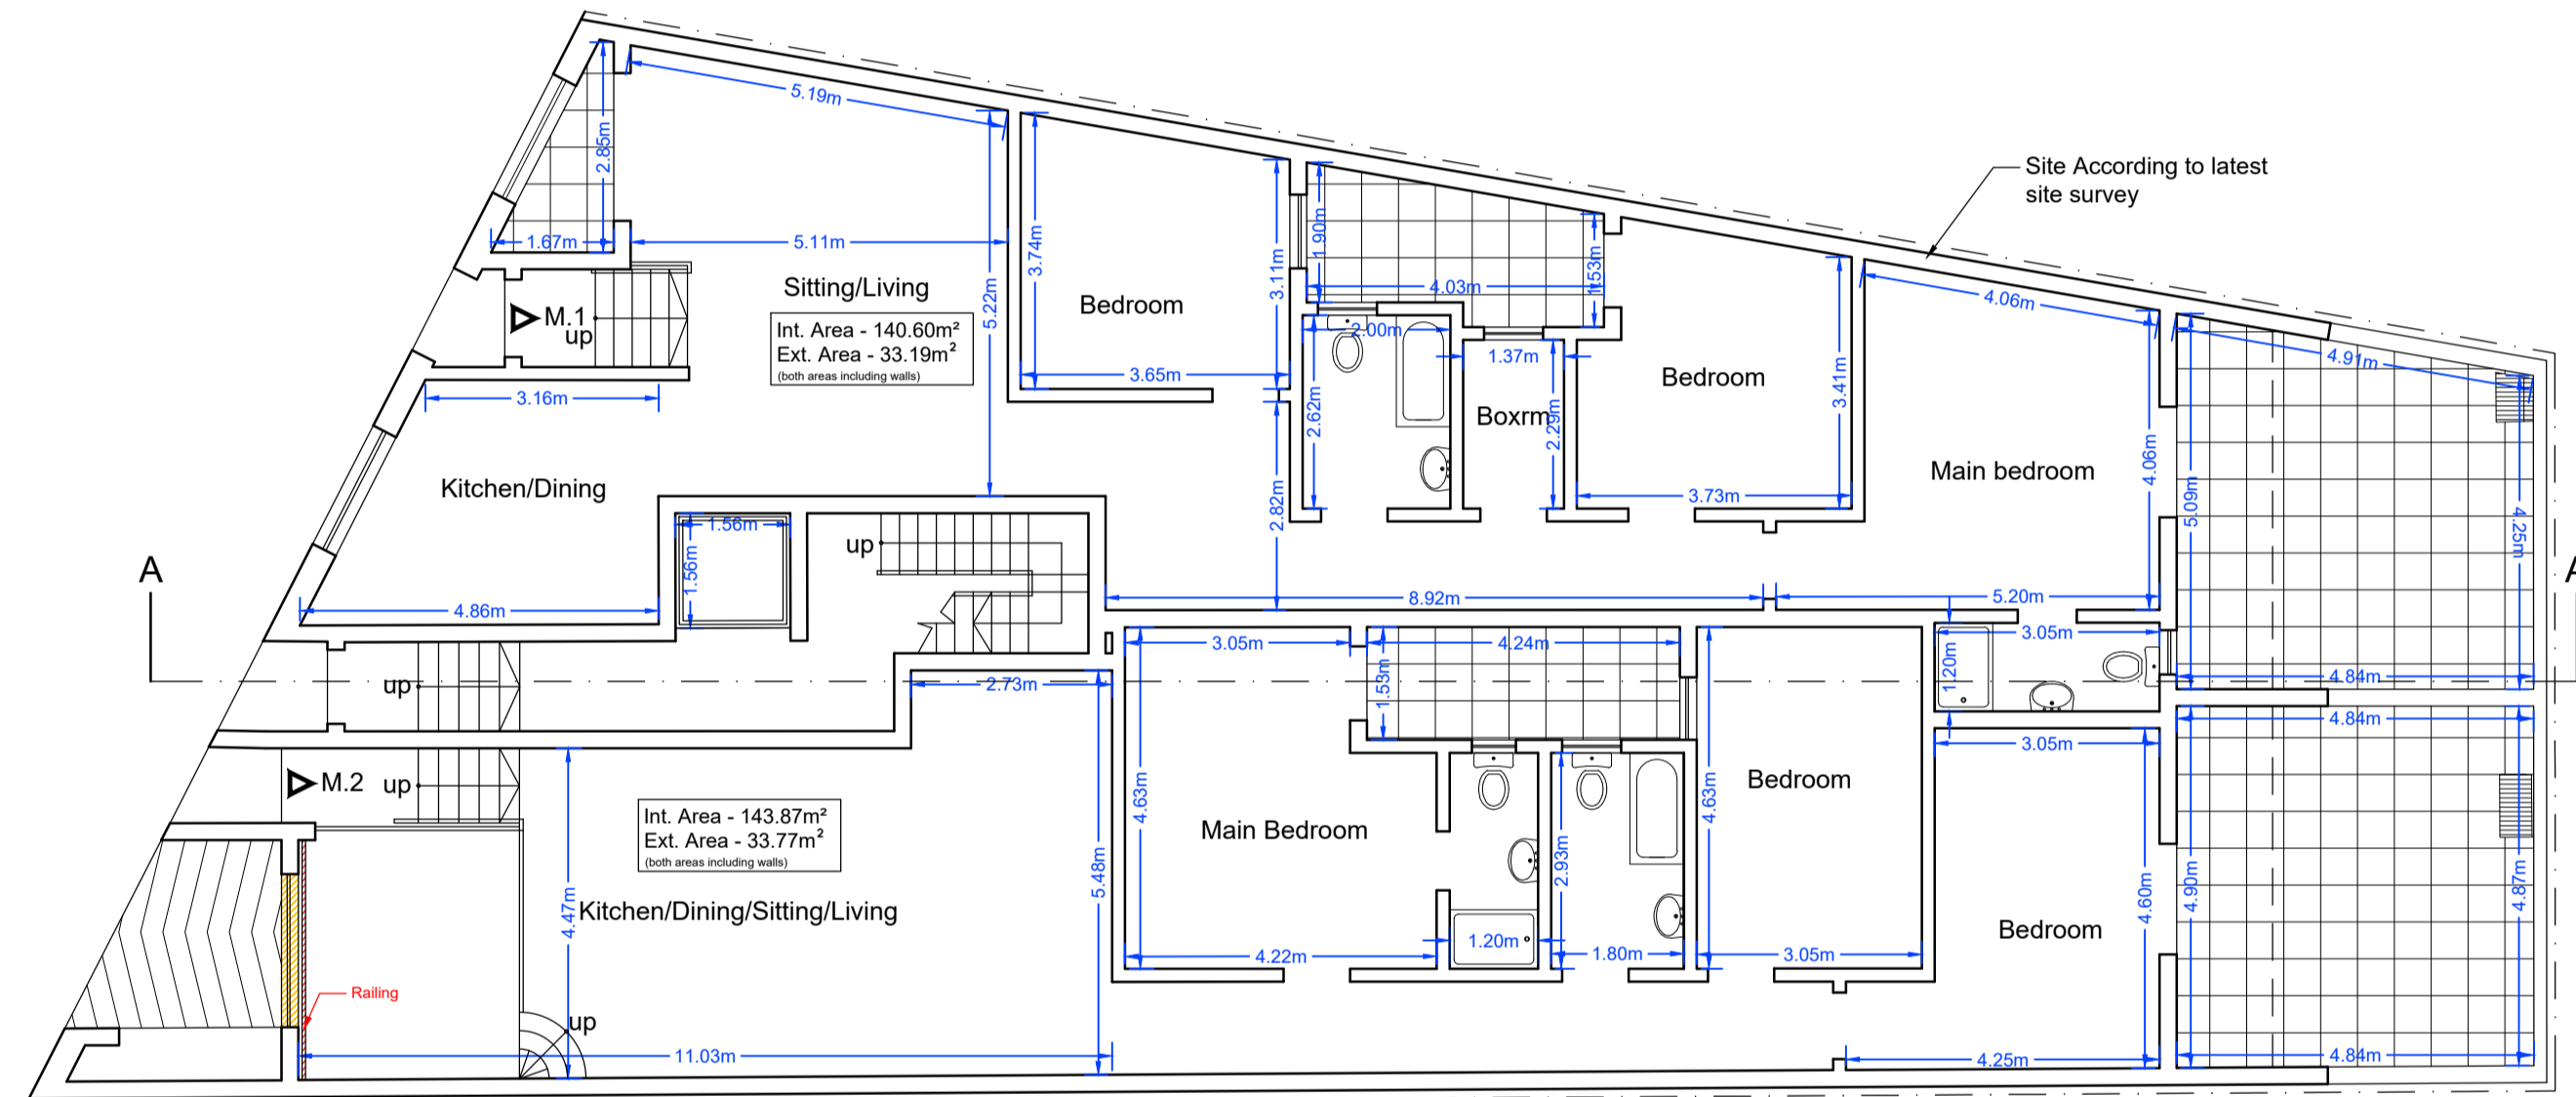


Ground Floor Level  
Proposed Scale 1:100

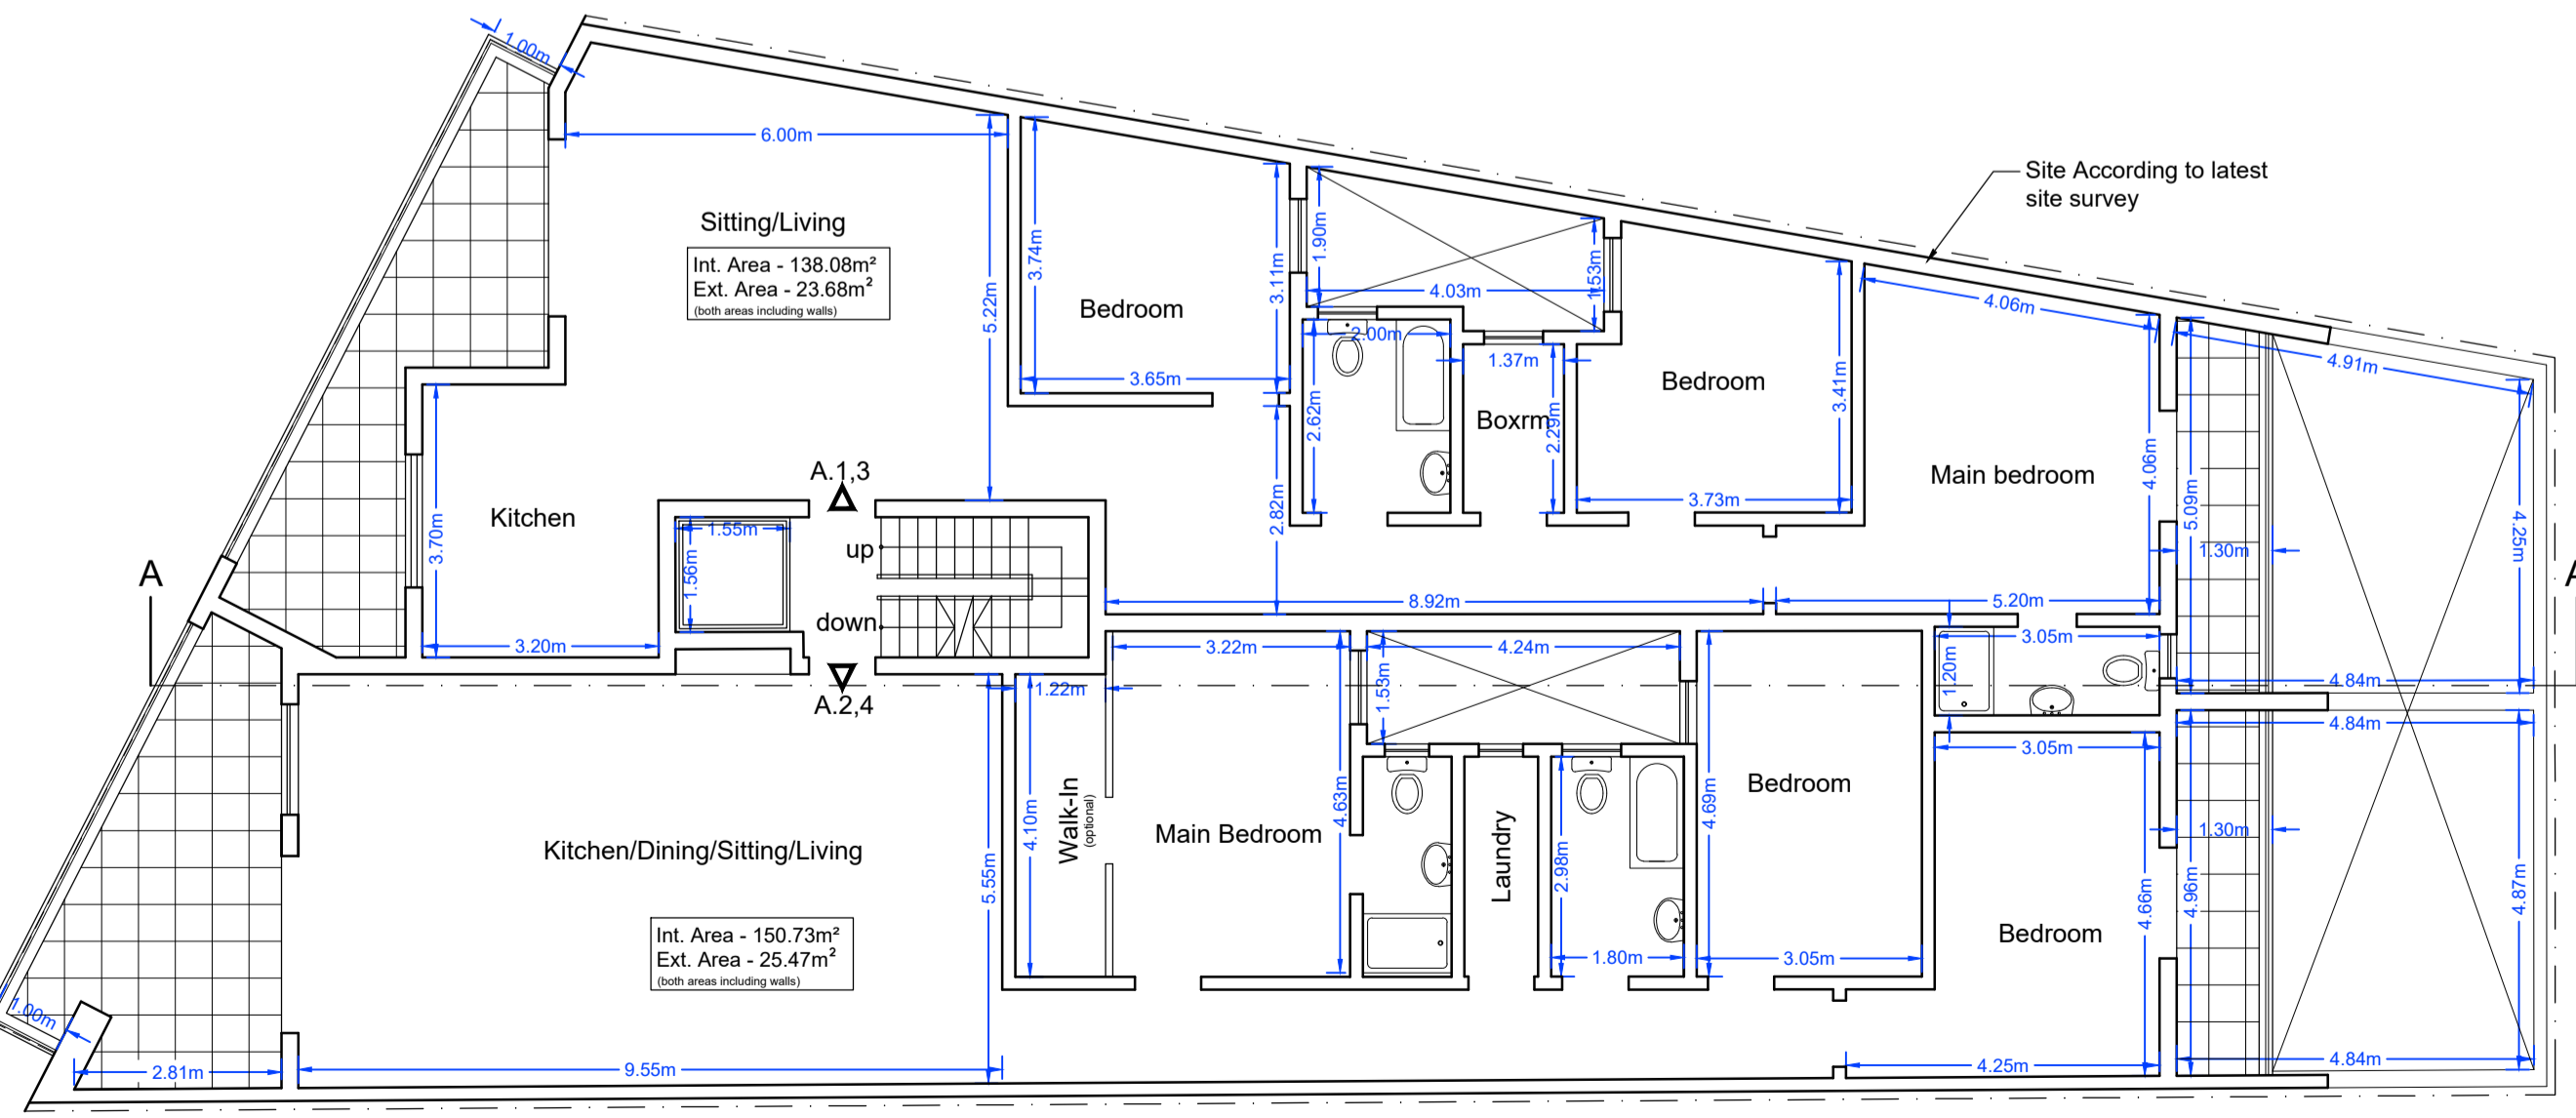


1st, 2nd Floor Level  
Approved Scale 1:100

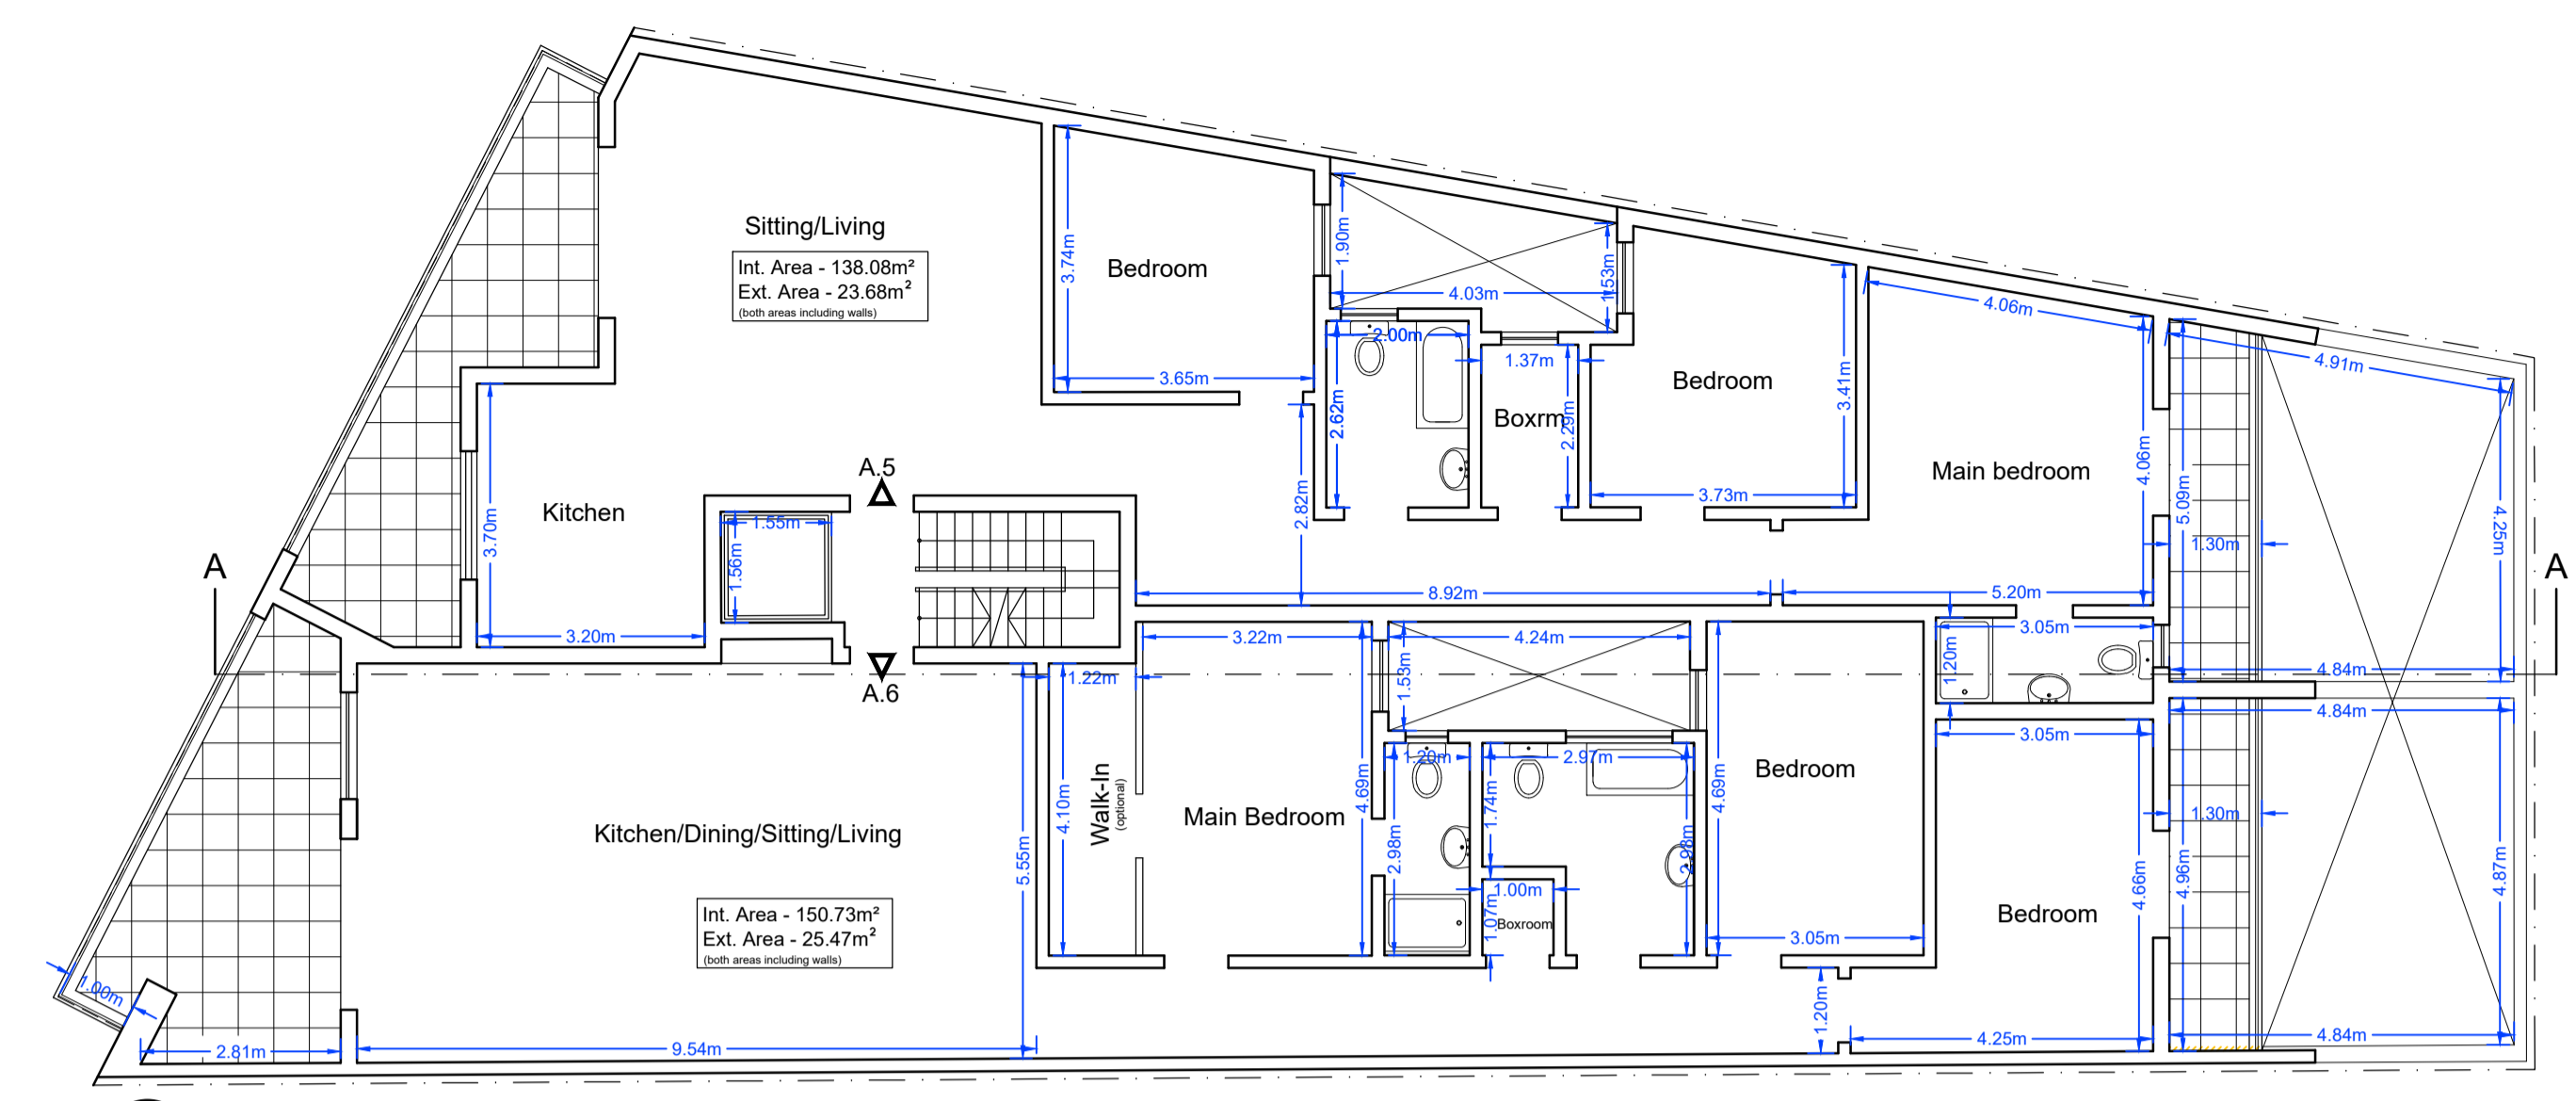

3rd Floor Level  
Approved Scale 1:100

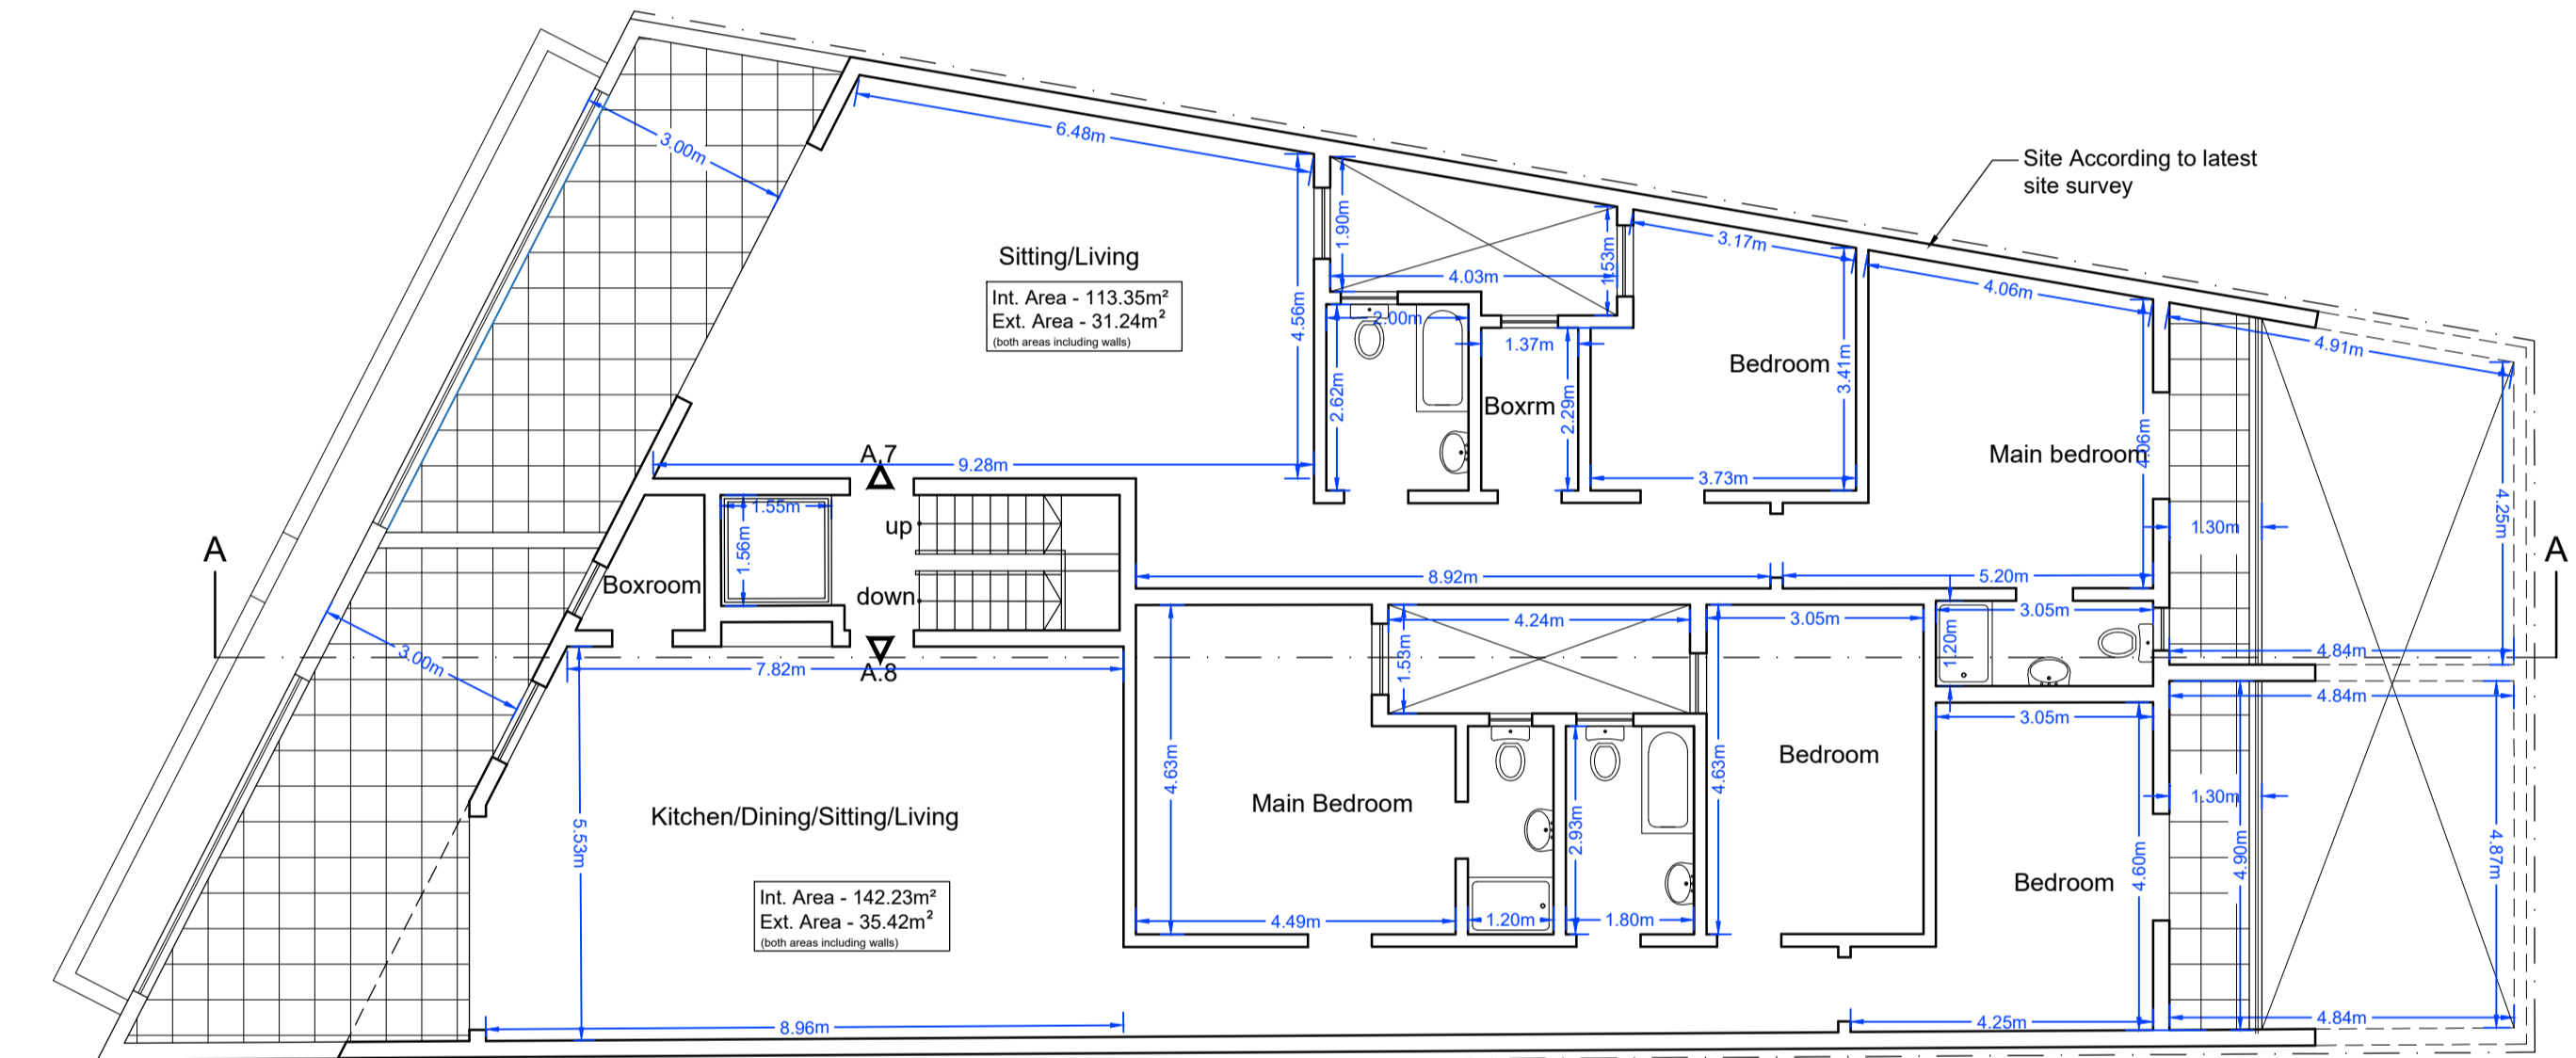

Receded Floor Level  
Approved Scale 1:100

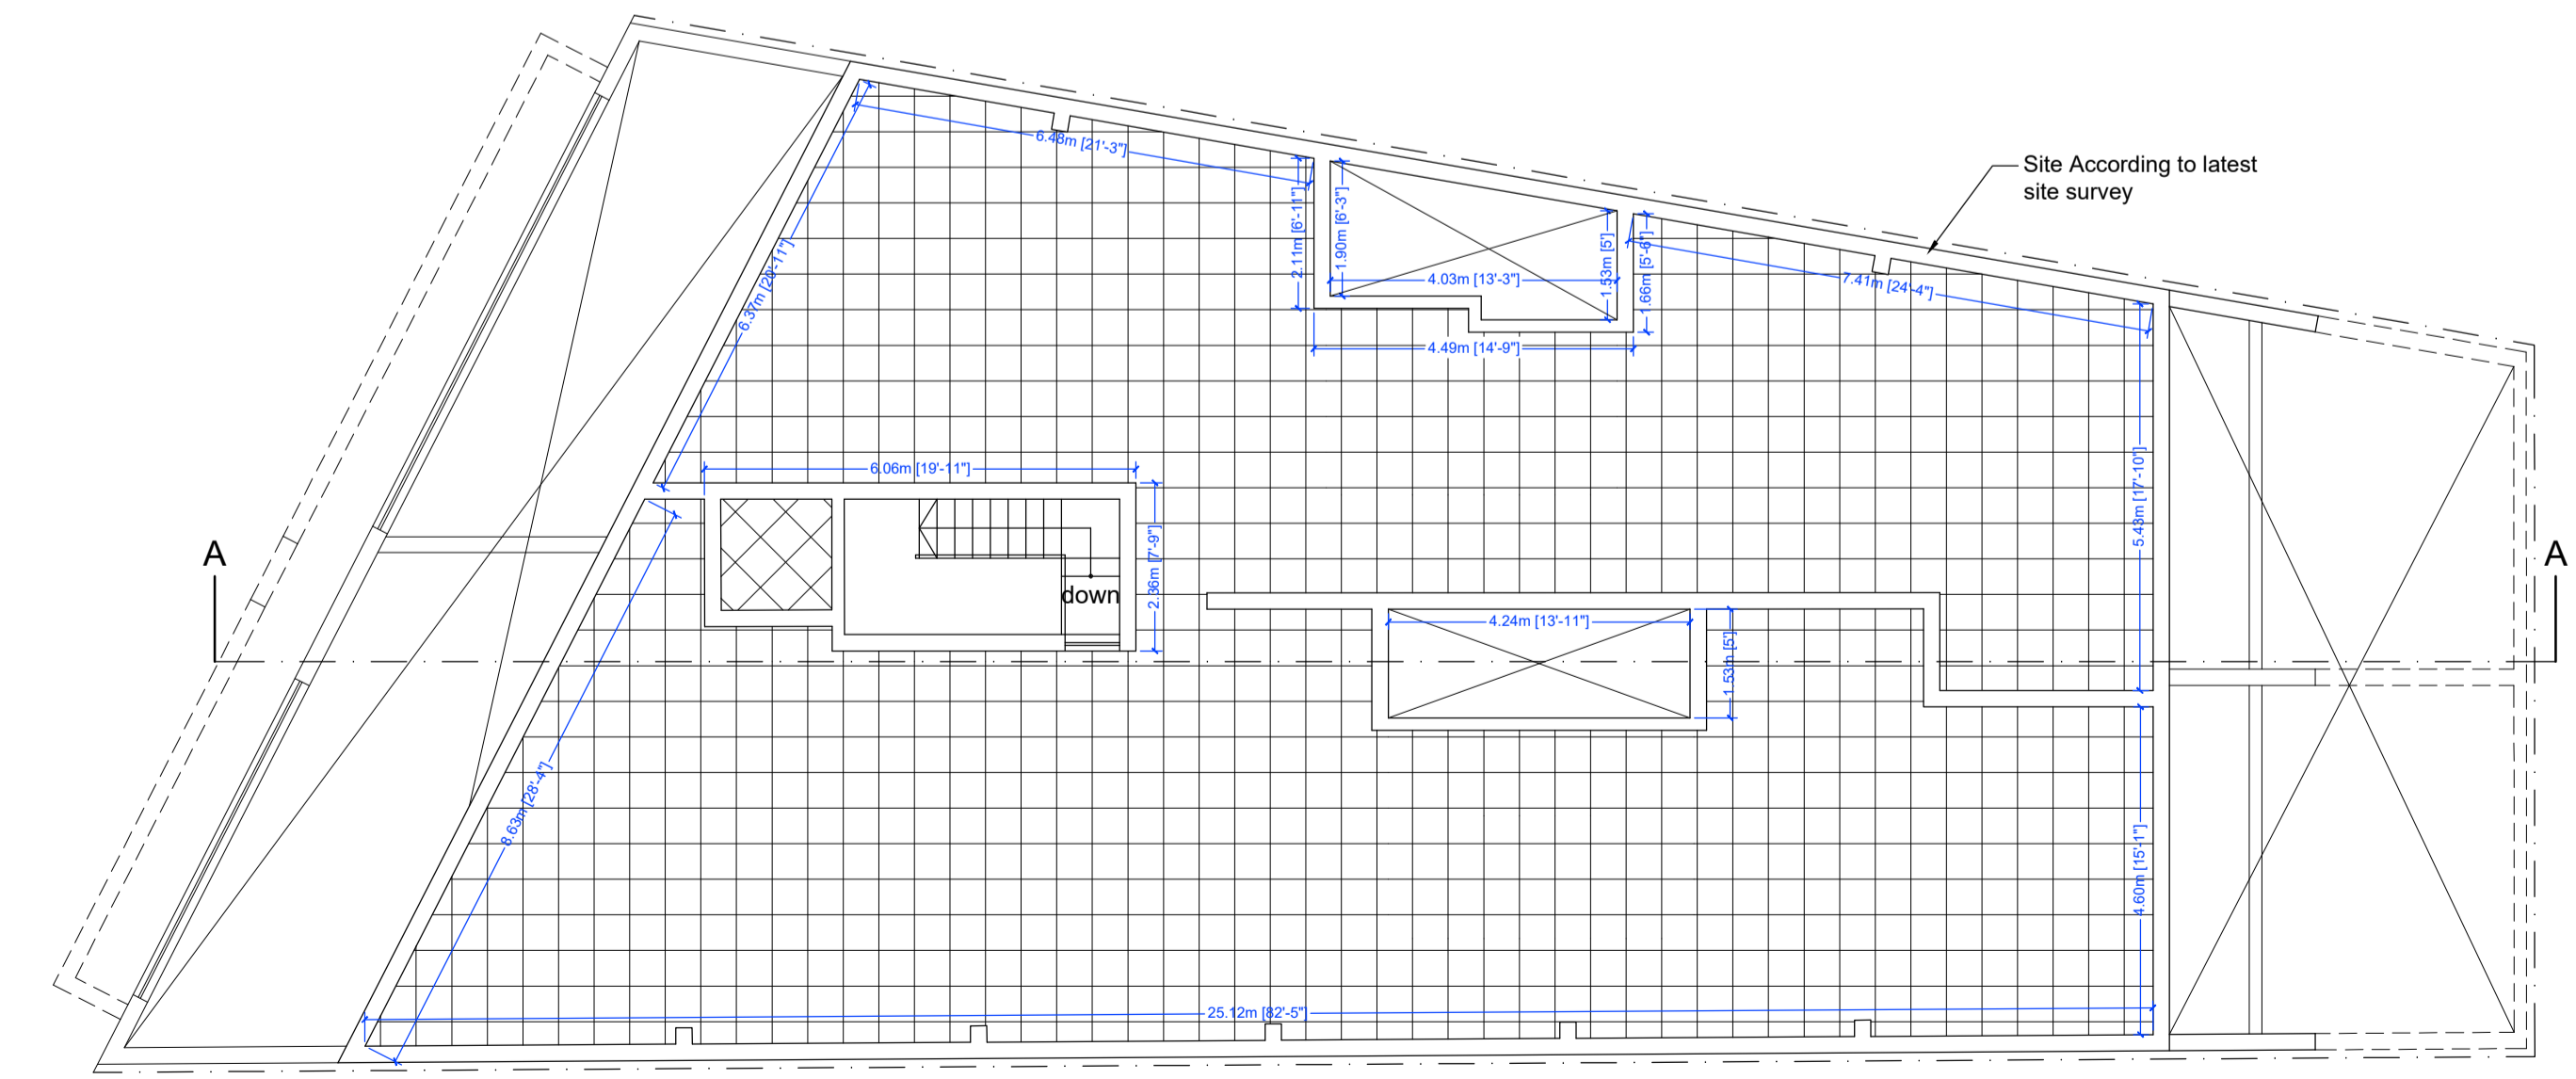

Top of Roof Floor Level  
Approved Scale 1:100

**MATTHEW BRIFFA**  
PERITI  
a: L-Uffroju, Triq Hal-Kbir, Siggiewi SGW3090  
e: info@matthewbriffa.com m: 79257907

NOTES:  
GROSS FLOOR AREA CIRCA 379.15m<sup>2</sup>

PROPOSED CONSTRUCTION	PROPOSED DEMOLITION	AS CONSTRUCTED TO SANCTION	APPROVED BUT NOT CONSTRUCTED TO SANCTION
RED	YELLOW	BLUE	GREEN

client: MR. MARK SCHEMBRI obo NORTH DELUX DEVELOPMENTS  
project: PROPOSED GARAGES, APARTMENTS AND PENTHOUSE  
date: April 2022  
scale: 1:100  
rev: 0 0 1 0 1 0 0 5 0 1 0 0

Proposed Drawings

client: MR. MARK SCHEMBRI obo NORTH DELUX DEVELOPMENTS  
project: PROPOSED GARAGES, APARTMENTS AND PENTHOUSE  
date: April 2022  
scale: 1:100  
rev: 0 0 1 0 1 0 0 5 0 1 0 0