


Elevation A - 7.1.
425-21_P_PR-1.

10
425-21_P_PR-01.

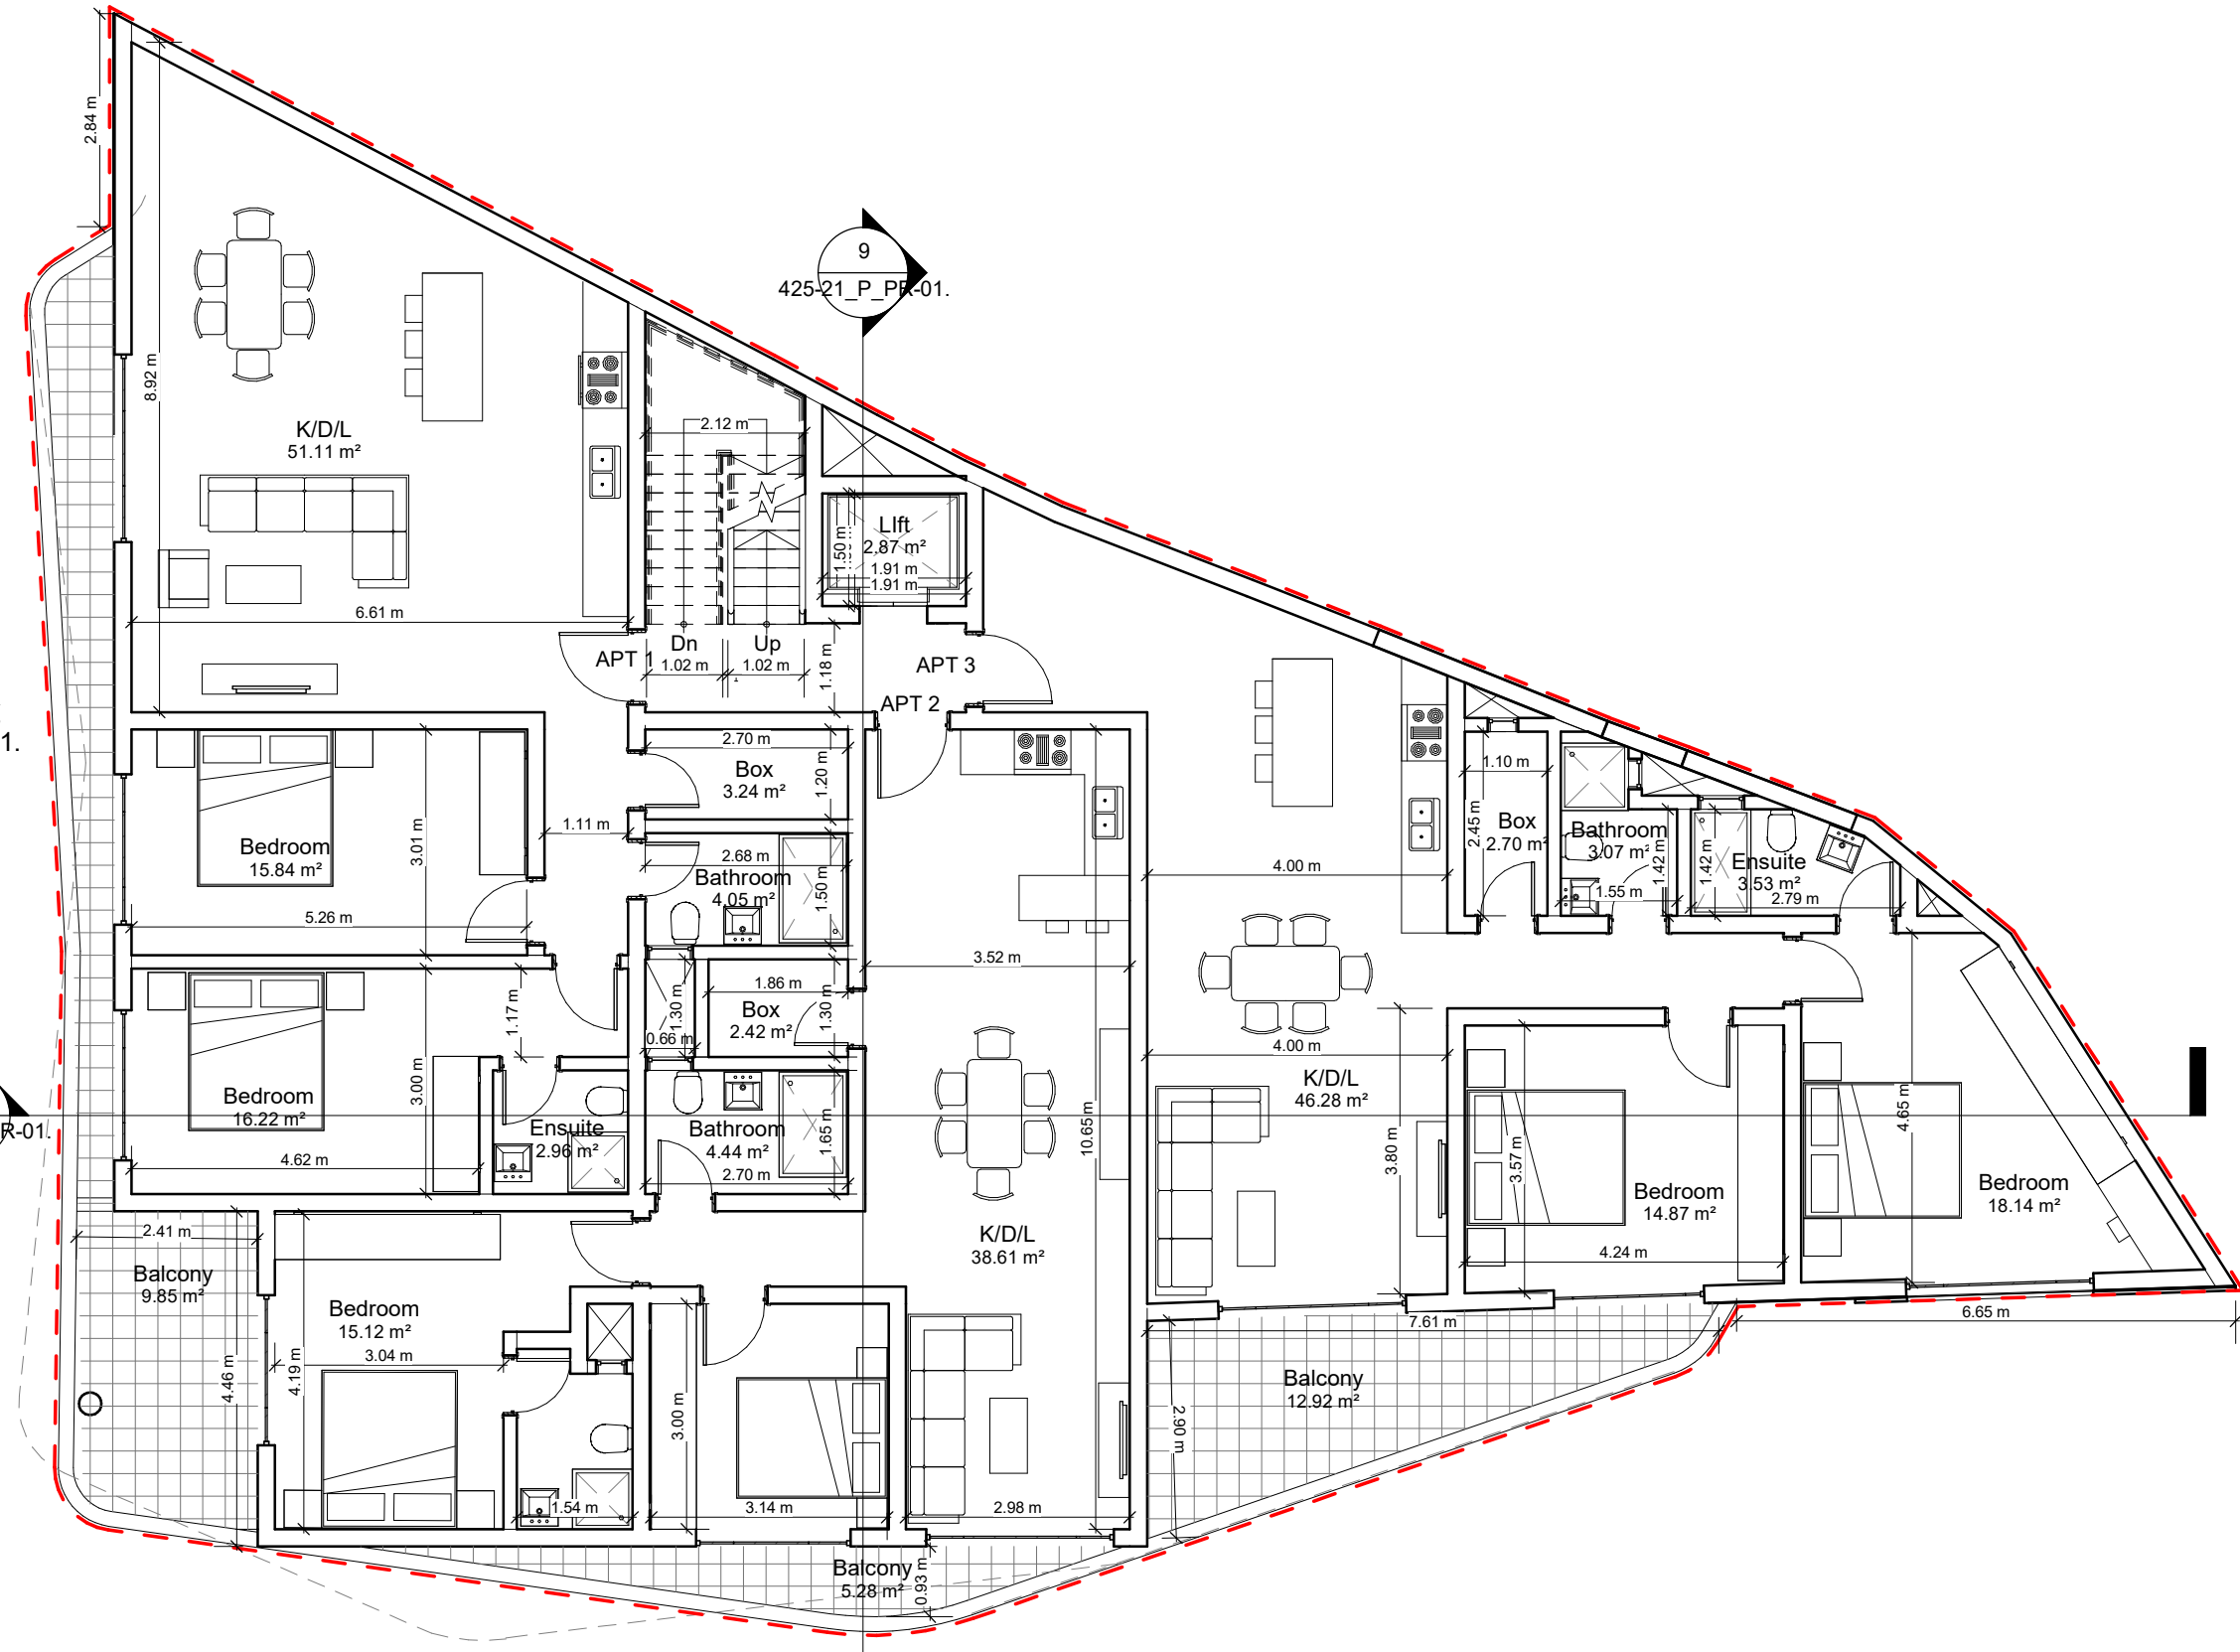

9
425-21_P_PR-01.

8 Elevation-B -
425-21_P_PR-01.