



LEVEL 6
SCALE 1:100
PROPOSED

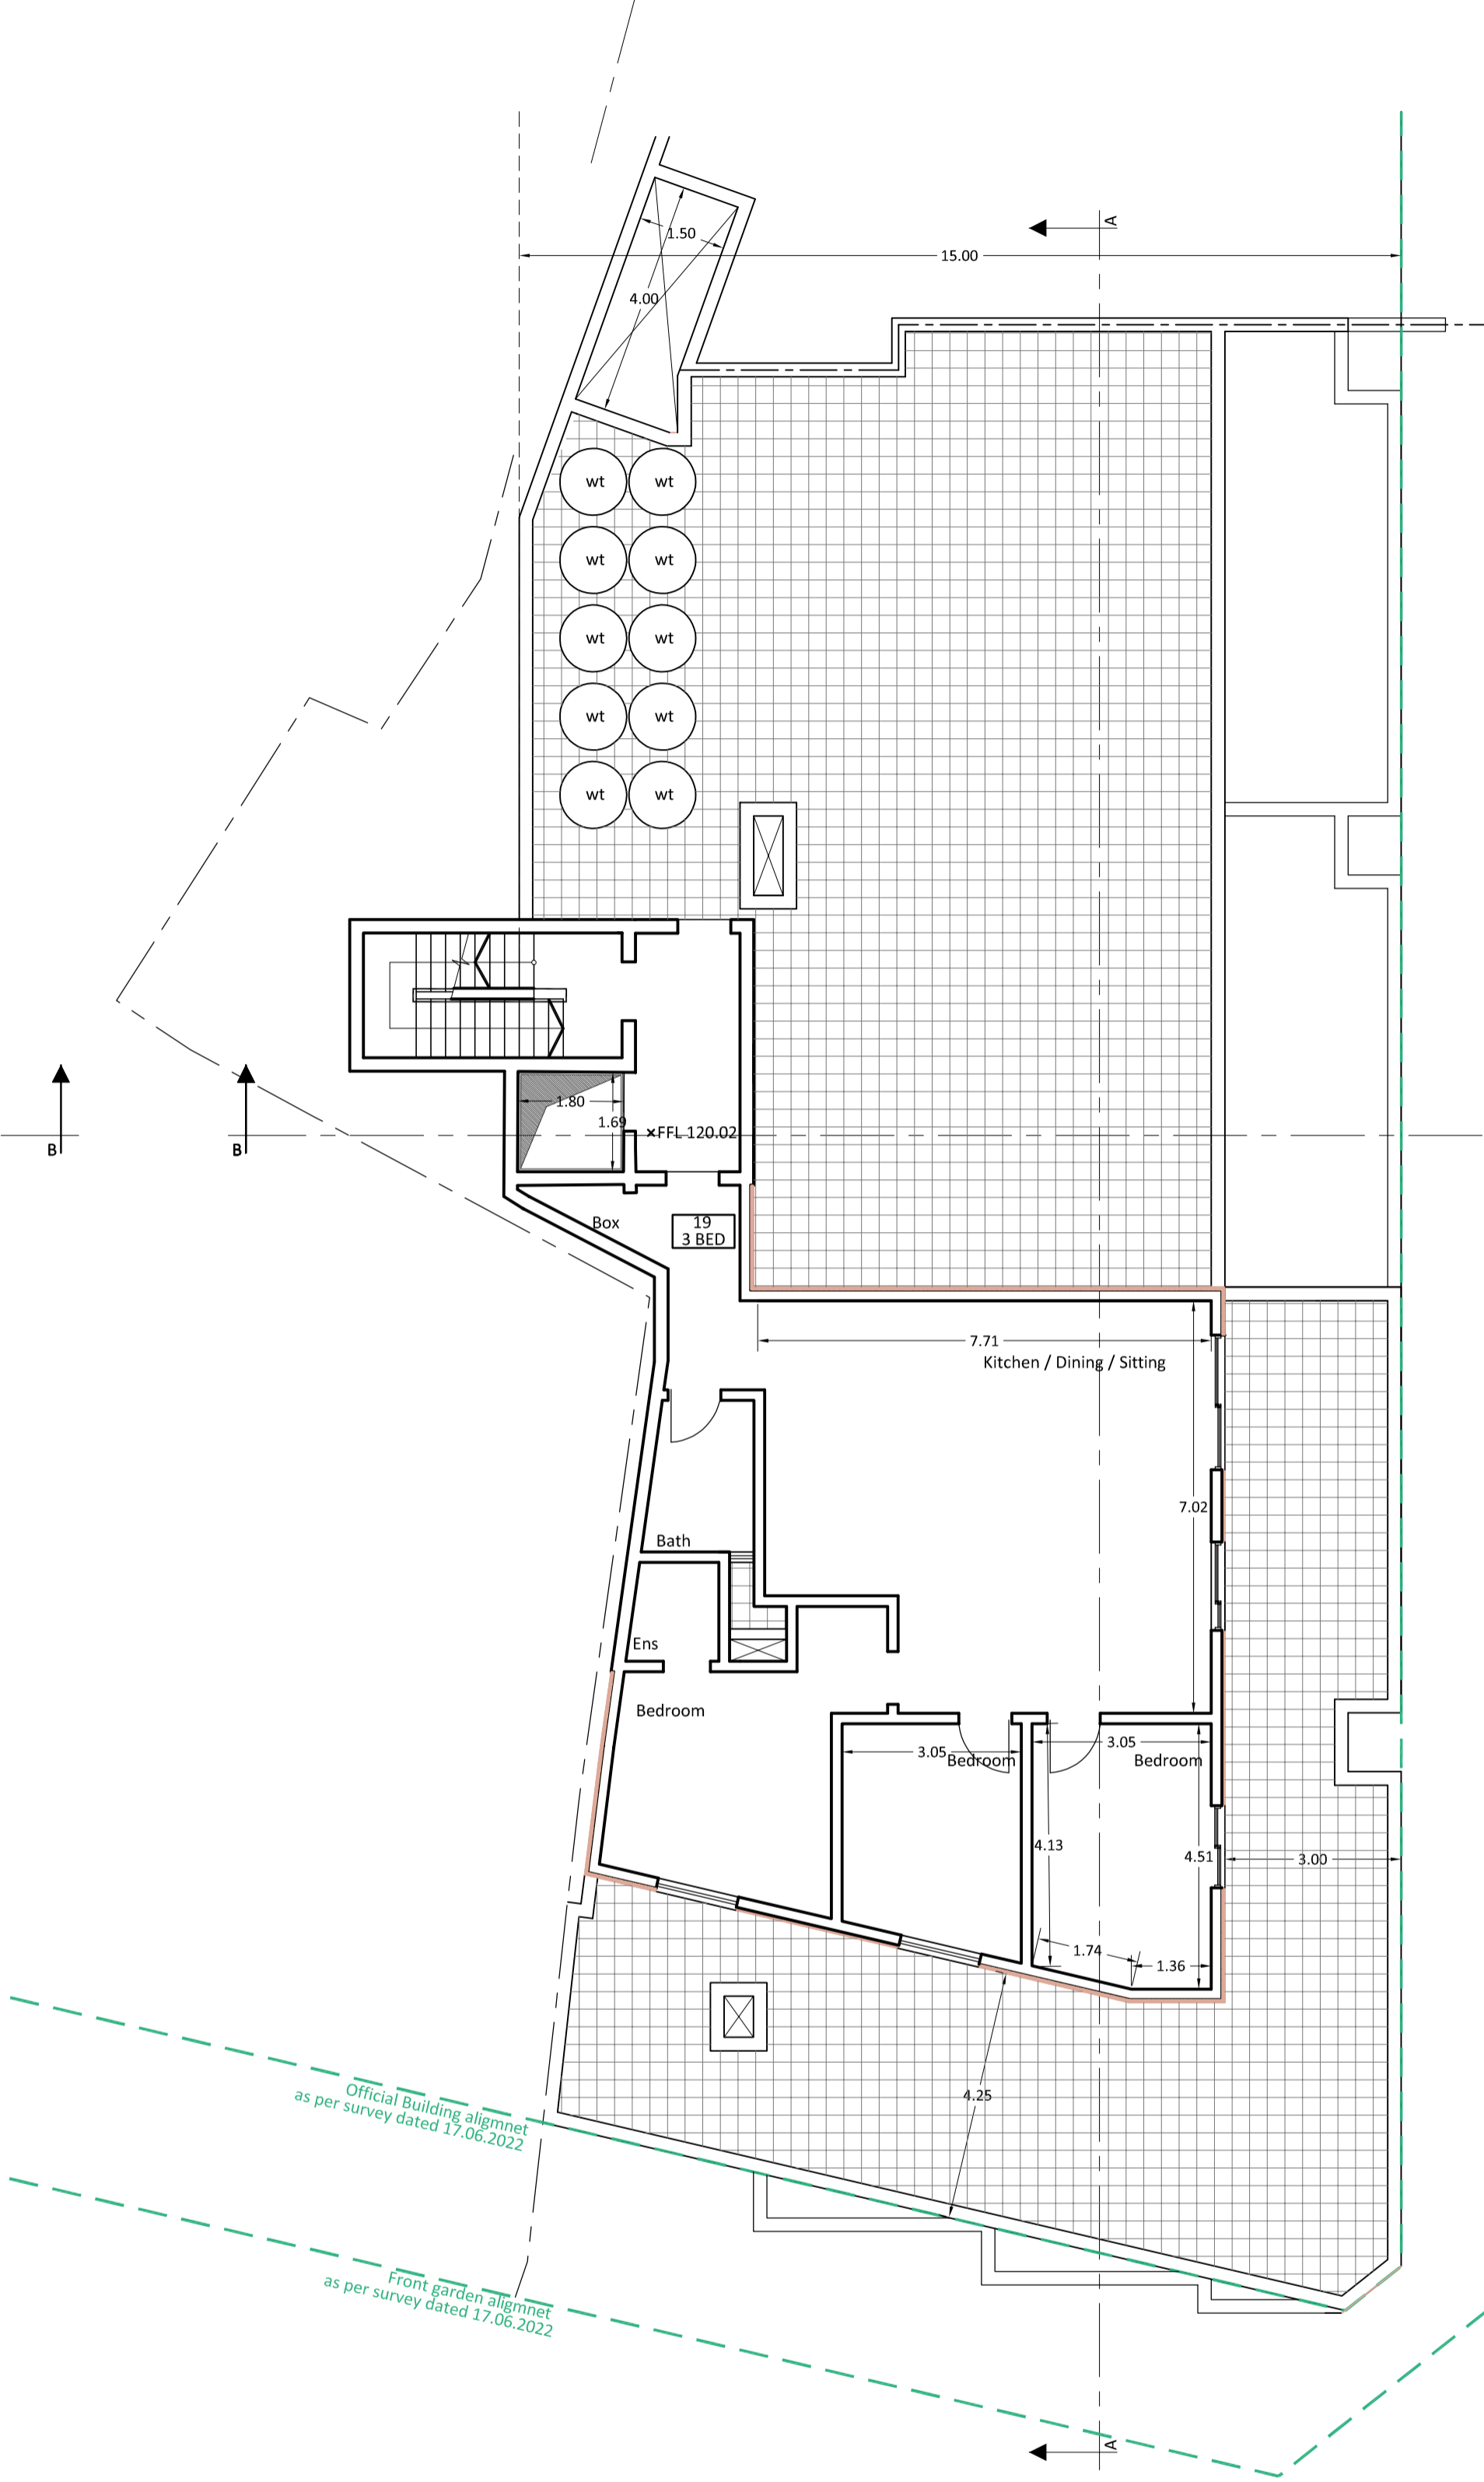

LEVEL 7
SCALE 1:100
PROPOSED

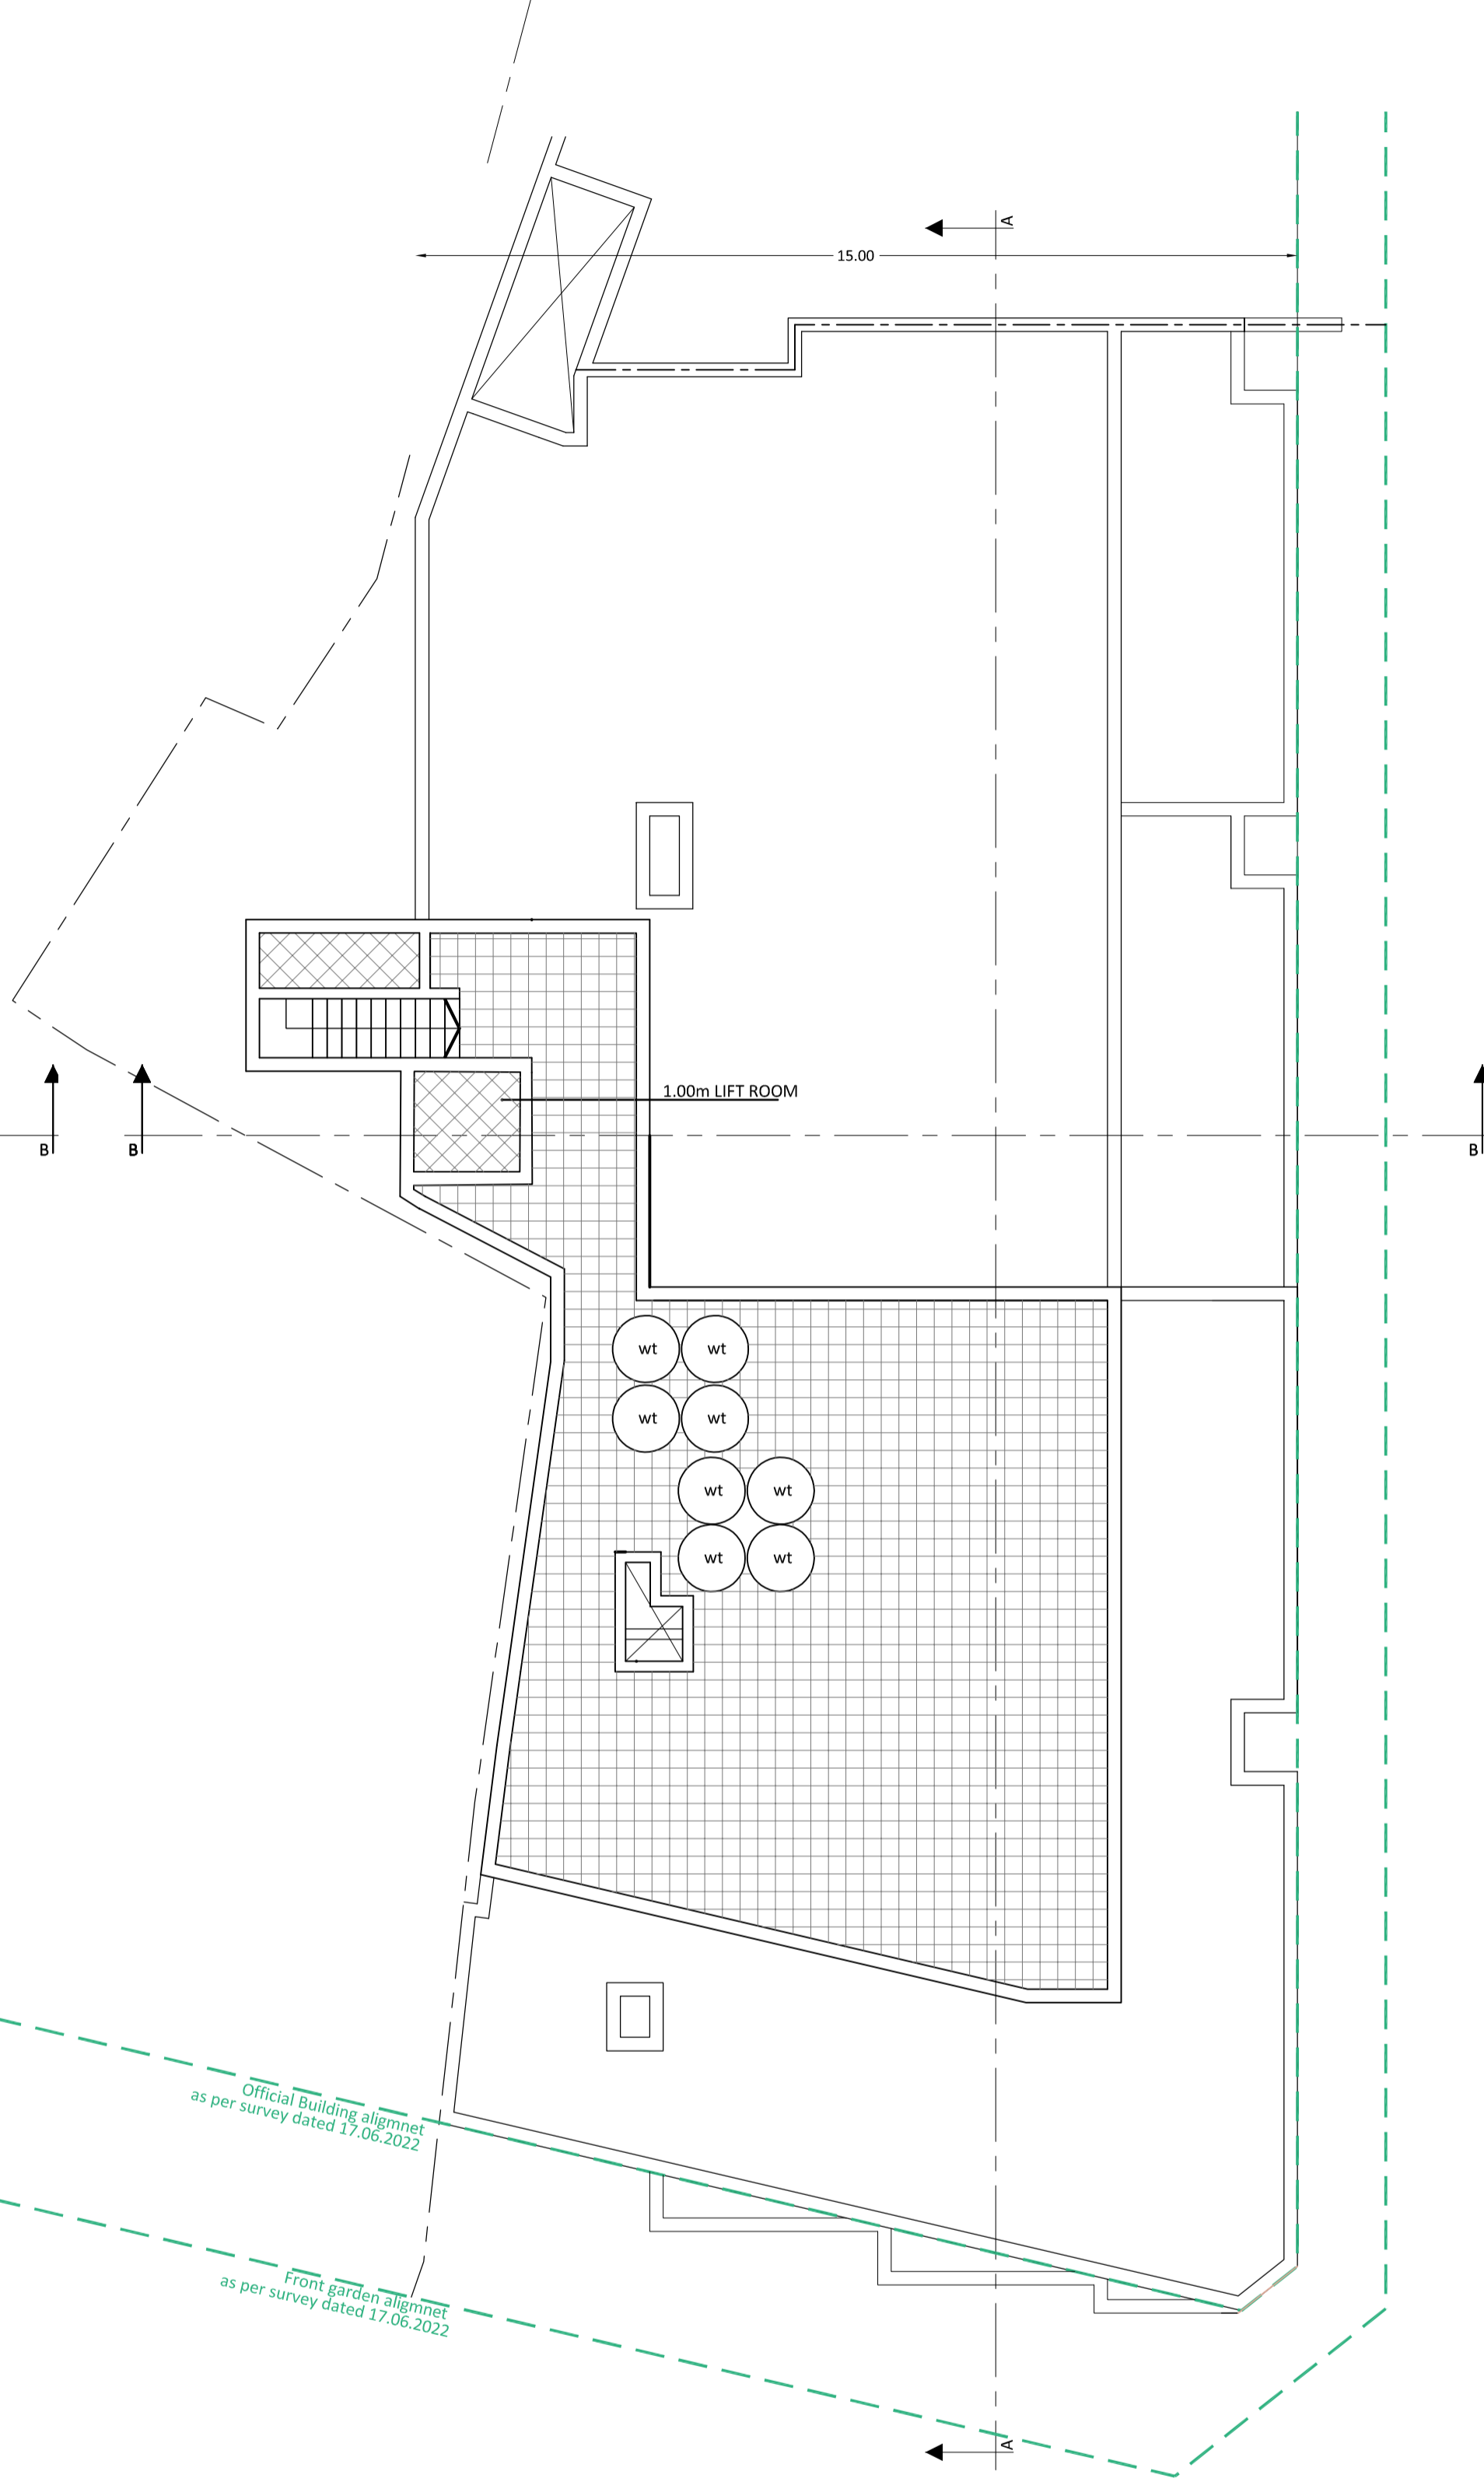

LEVEL 9
SCALE 1:100
PROPOSED