
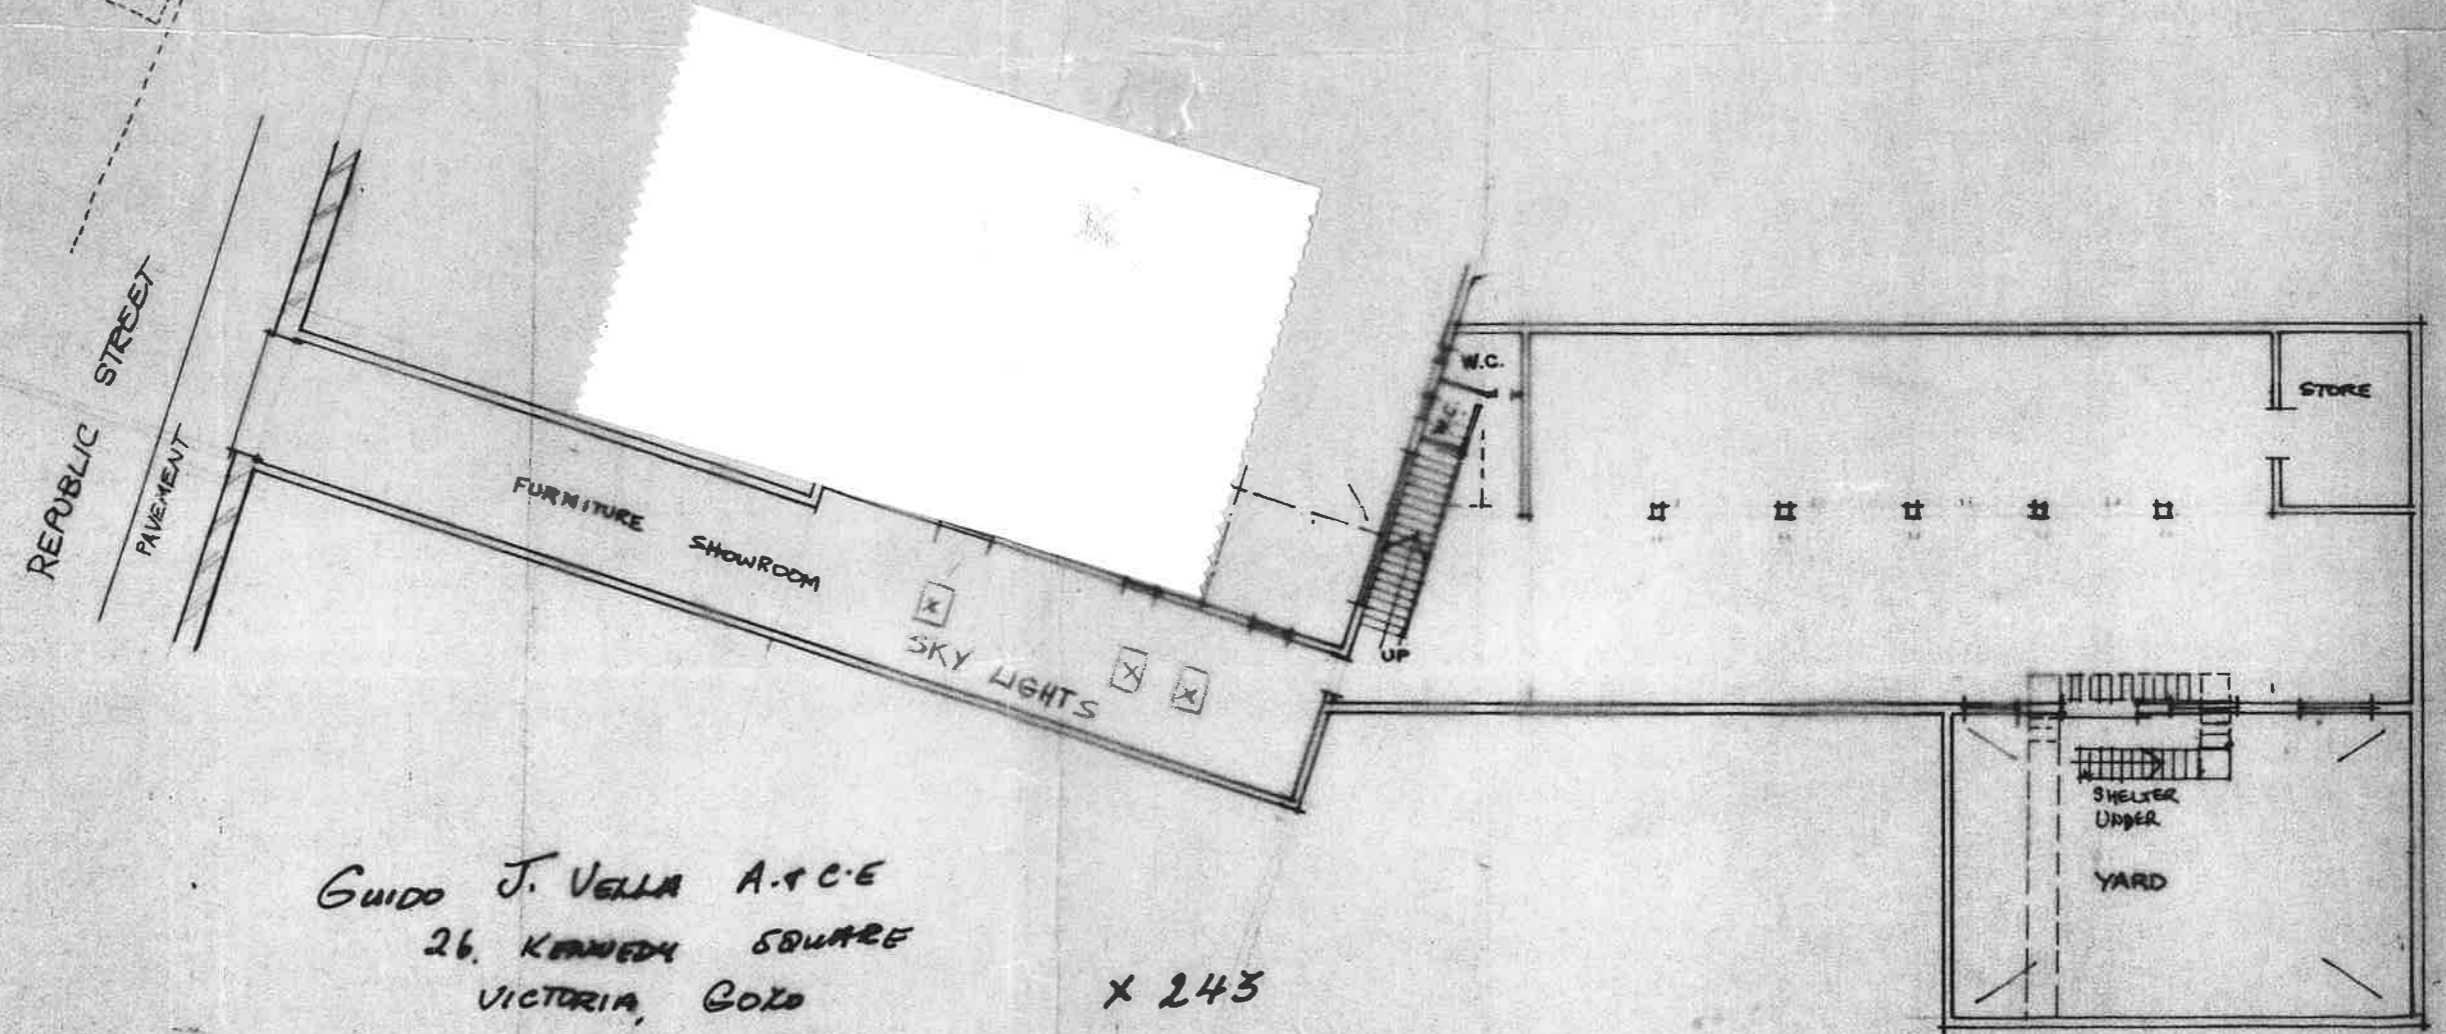
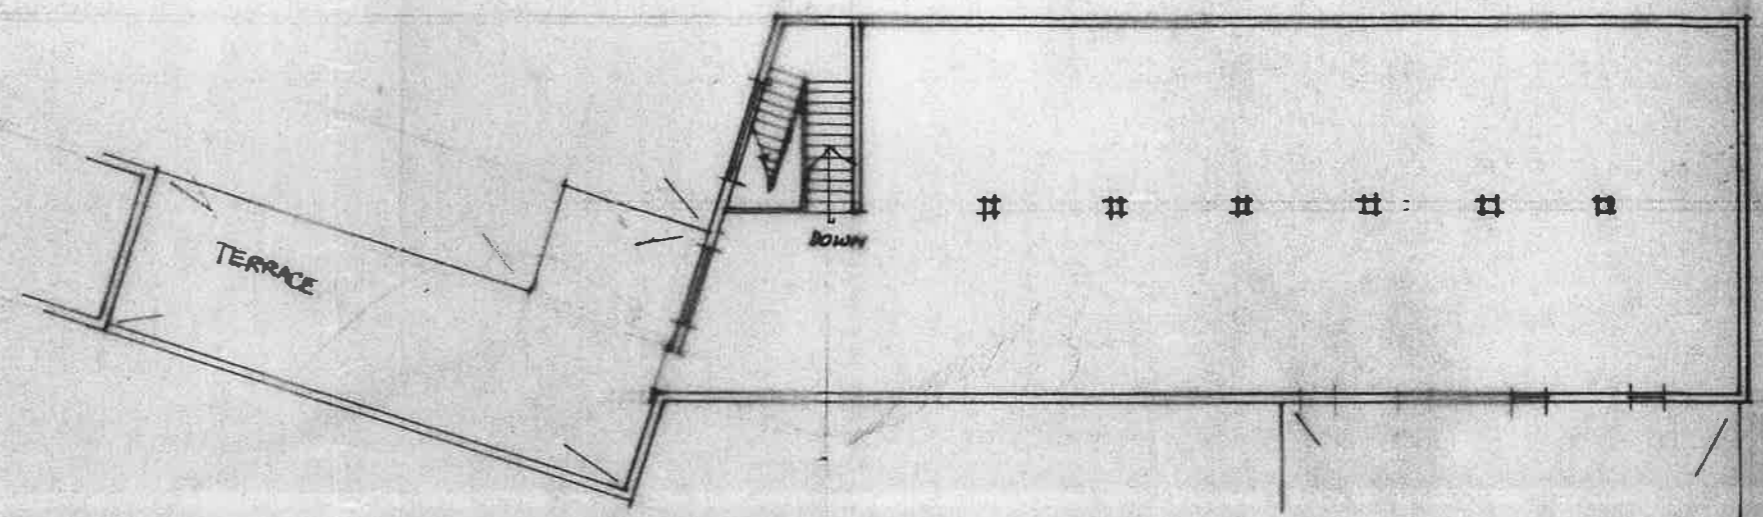


scale 1/200 FT. 0 10 20 30 40 50 60 70 80 90 100 110 120 130

1/200 metres 0 5 10 15 20 25 30 35

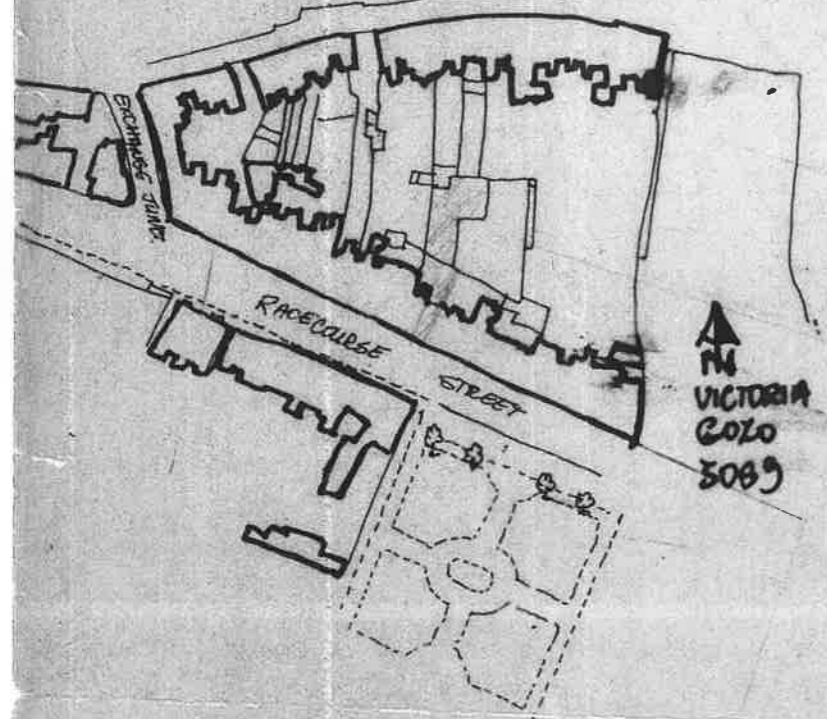

GUIDO J. VELLA A.R.C.E.
26. KENNEDY SQUARE
VICTORIA, GOLD

X 243