



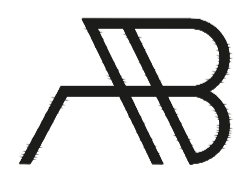

TRIQ SANT' INDRIJA

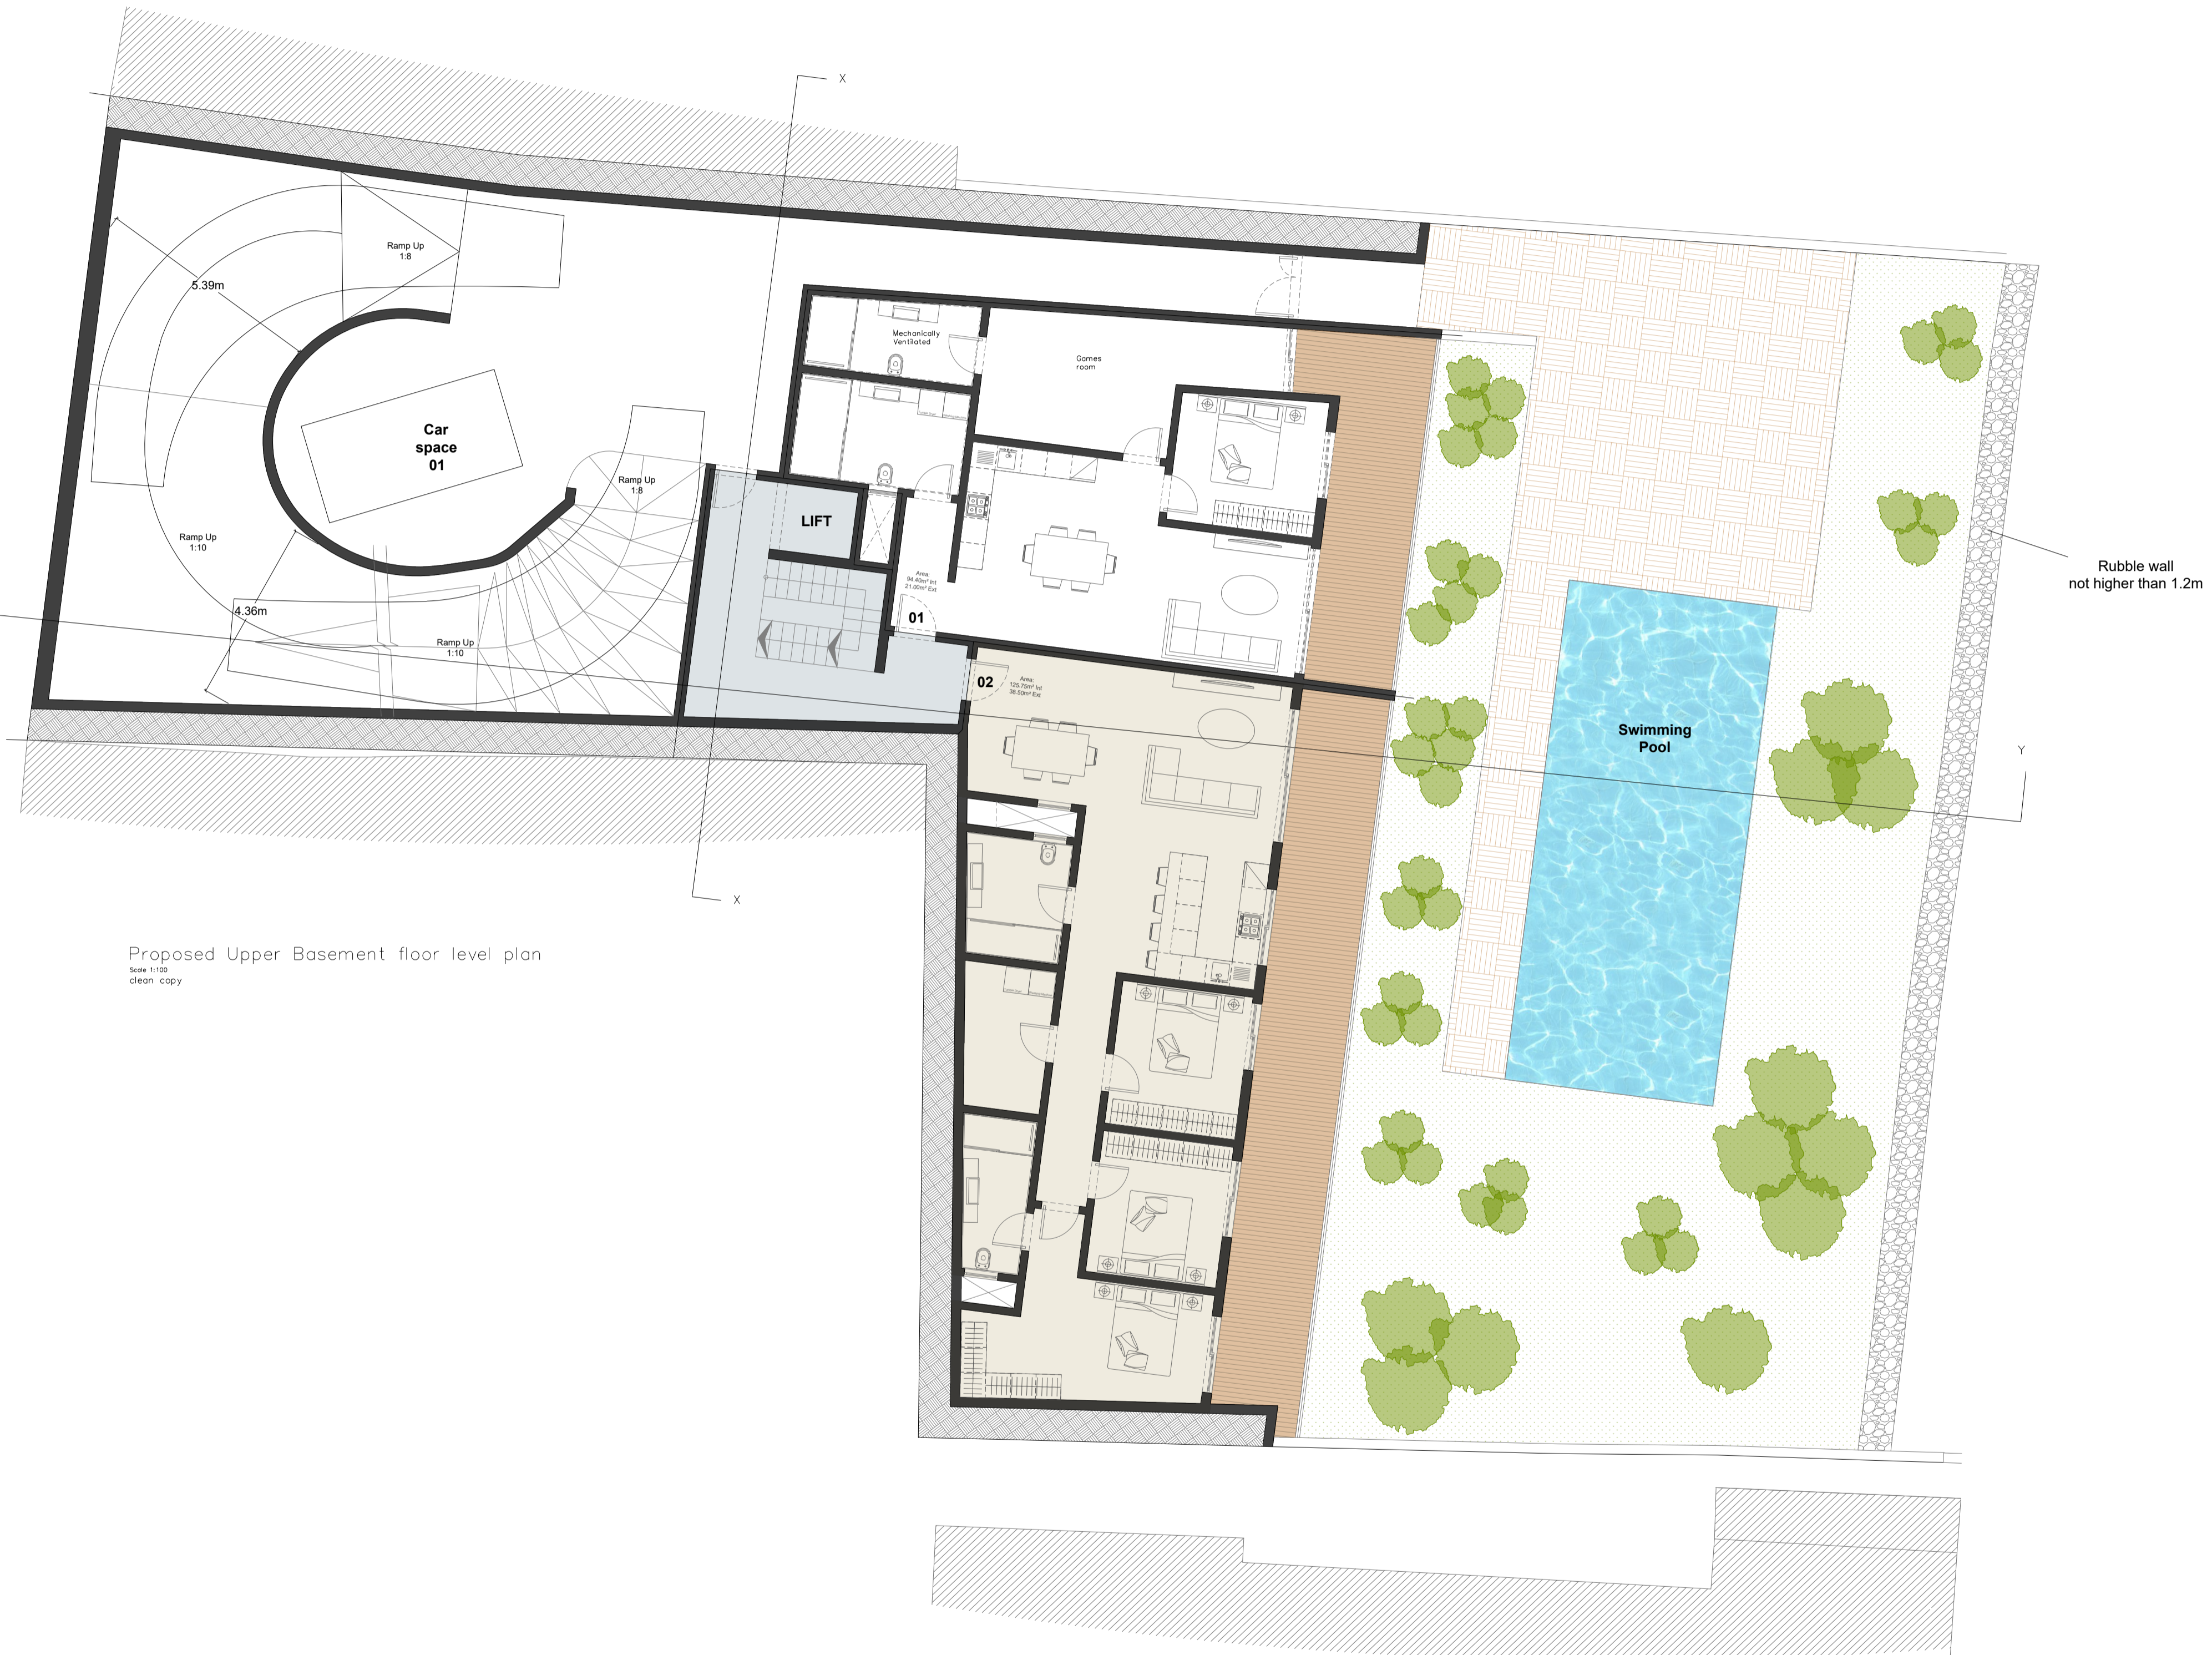

ALEXANDER BIGENI
ARCHITECTS

PROJECT
CONSTRUCTION OF APARTMENTS
LOCATION
NADUR, GOZO

DRAWING TITLE
PLANS
FILE
256/2021

DRAWING
02

DATE
JANUARY 2022

