



LEVEL 3  
SCALE 1:100  
PROPOSED

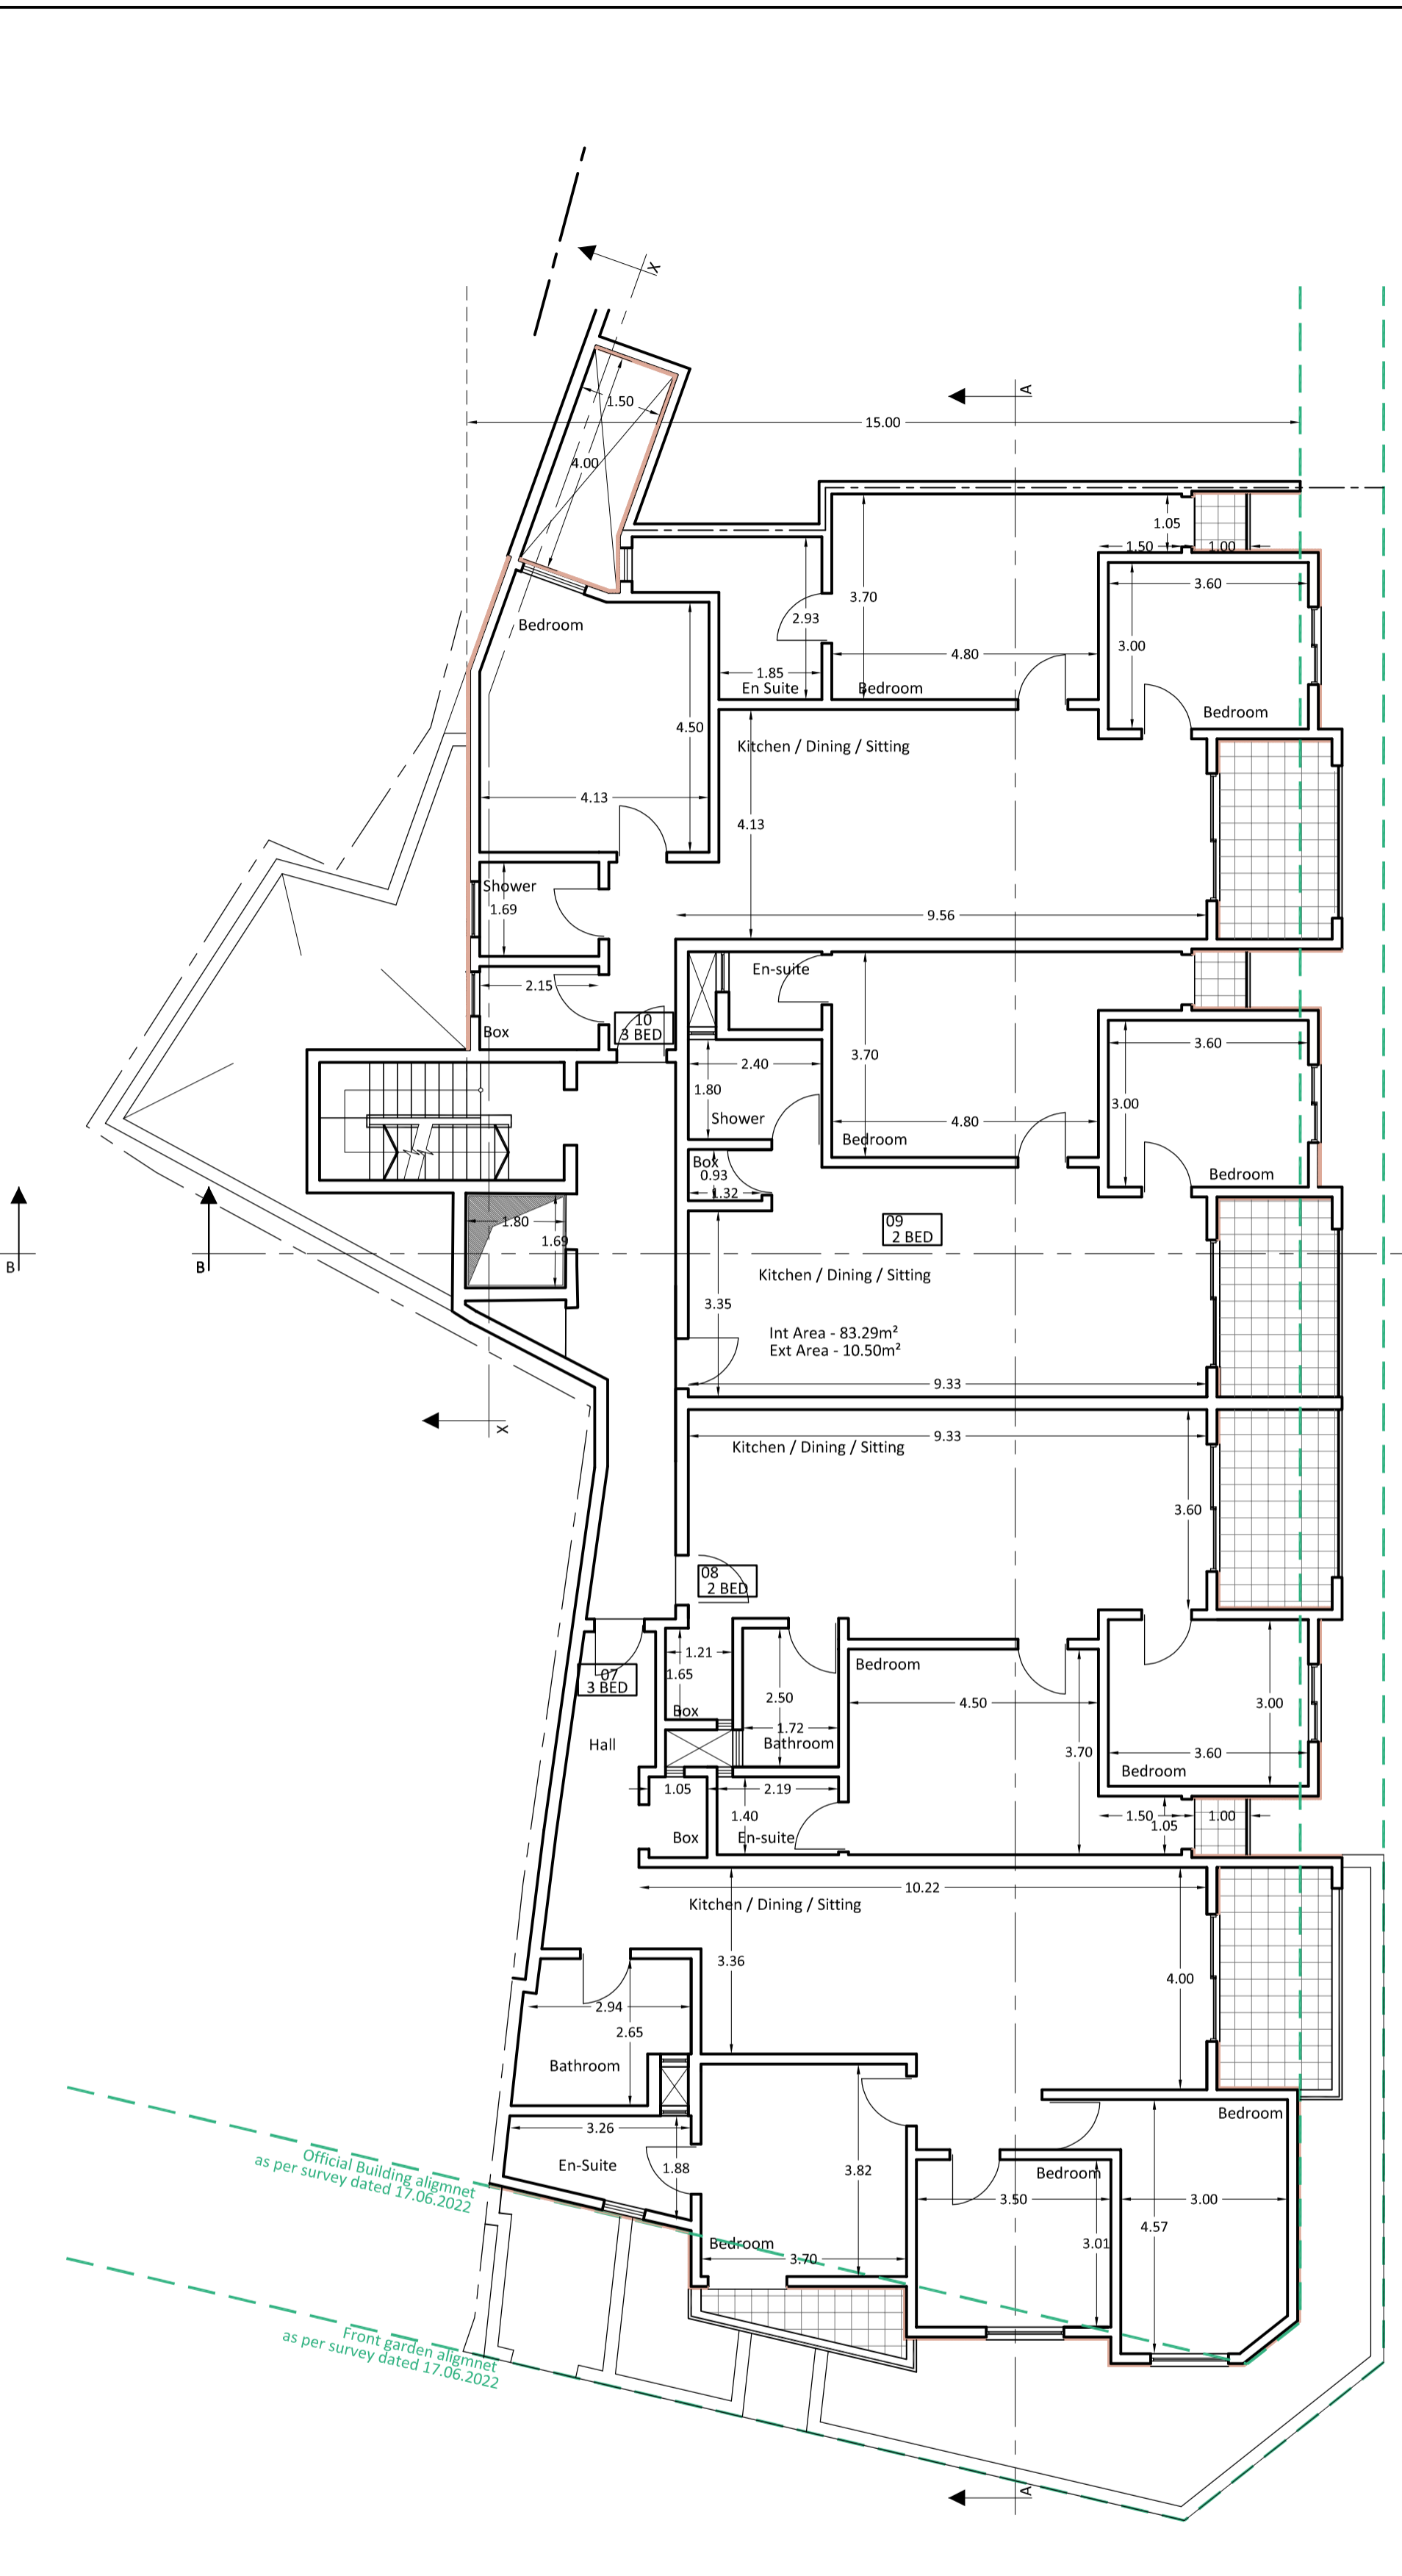

LEVEL 4  
SCALE 1:100  
PROPOSED

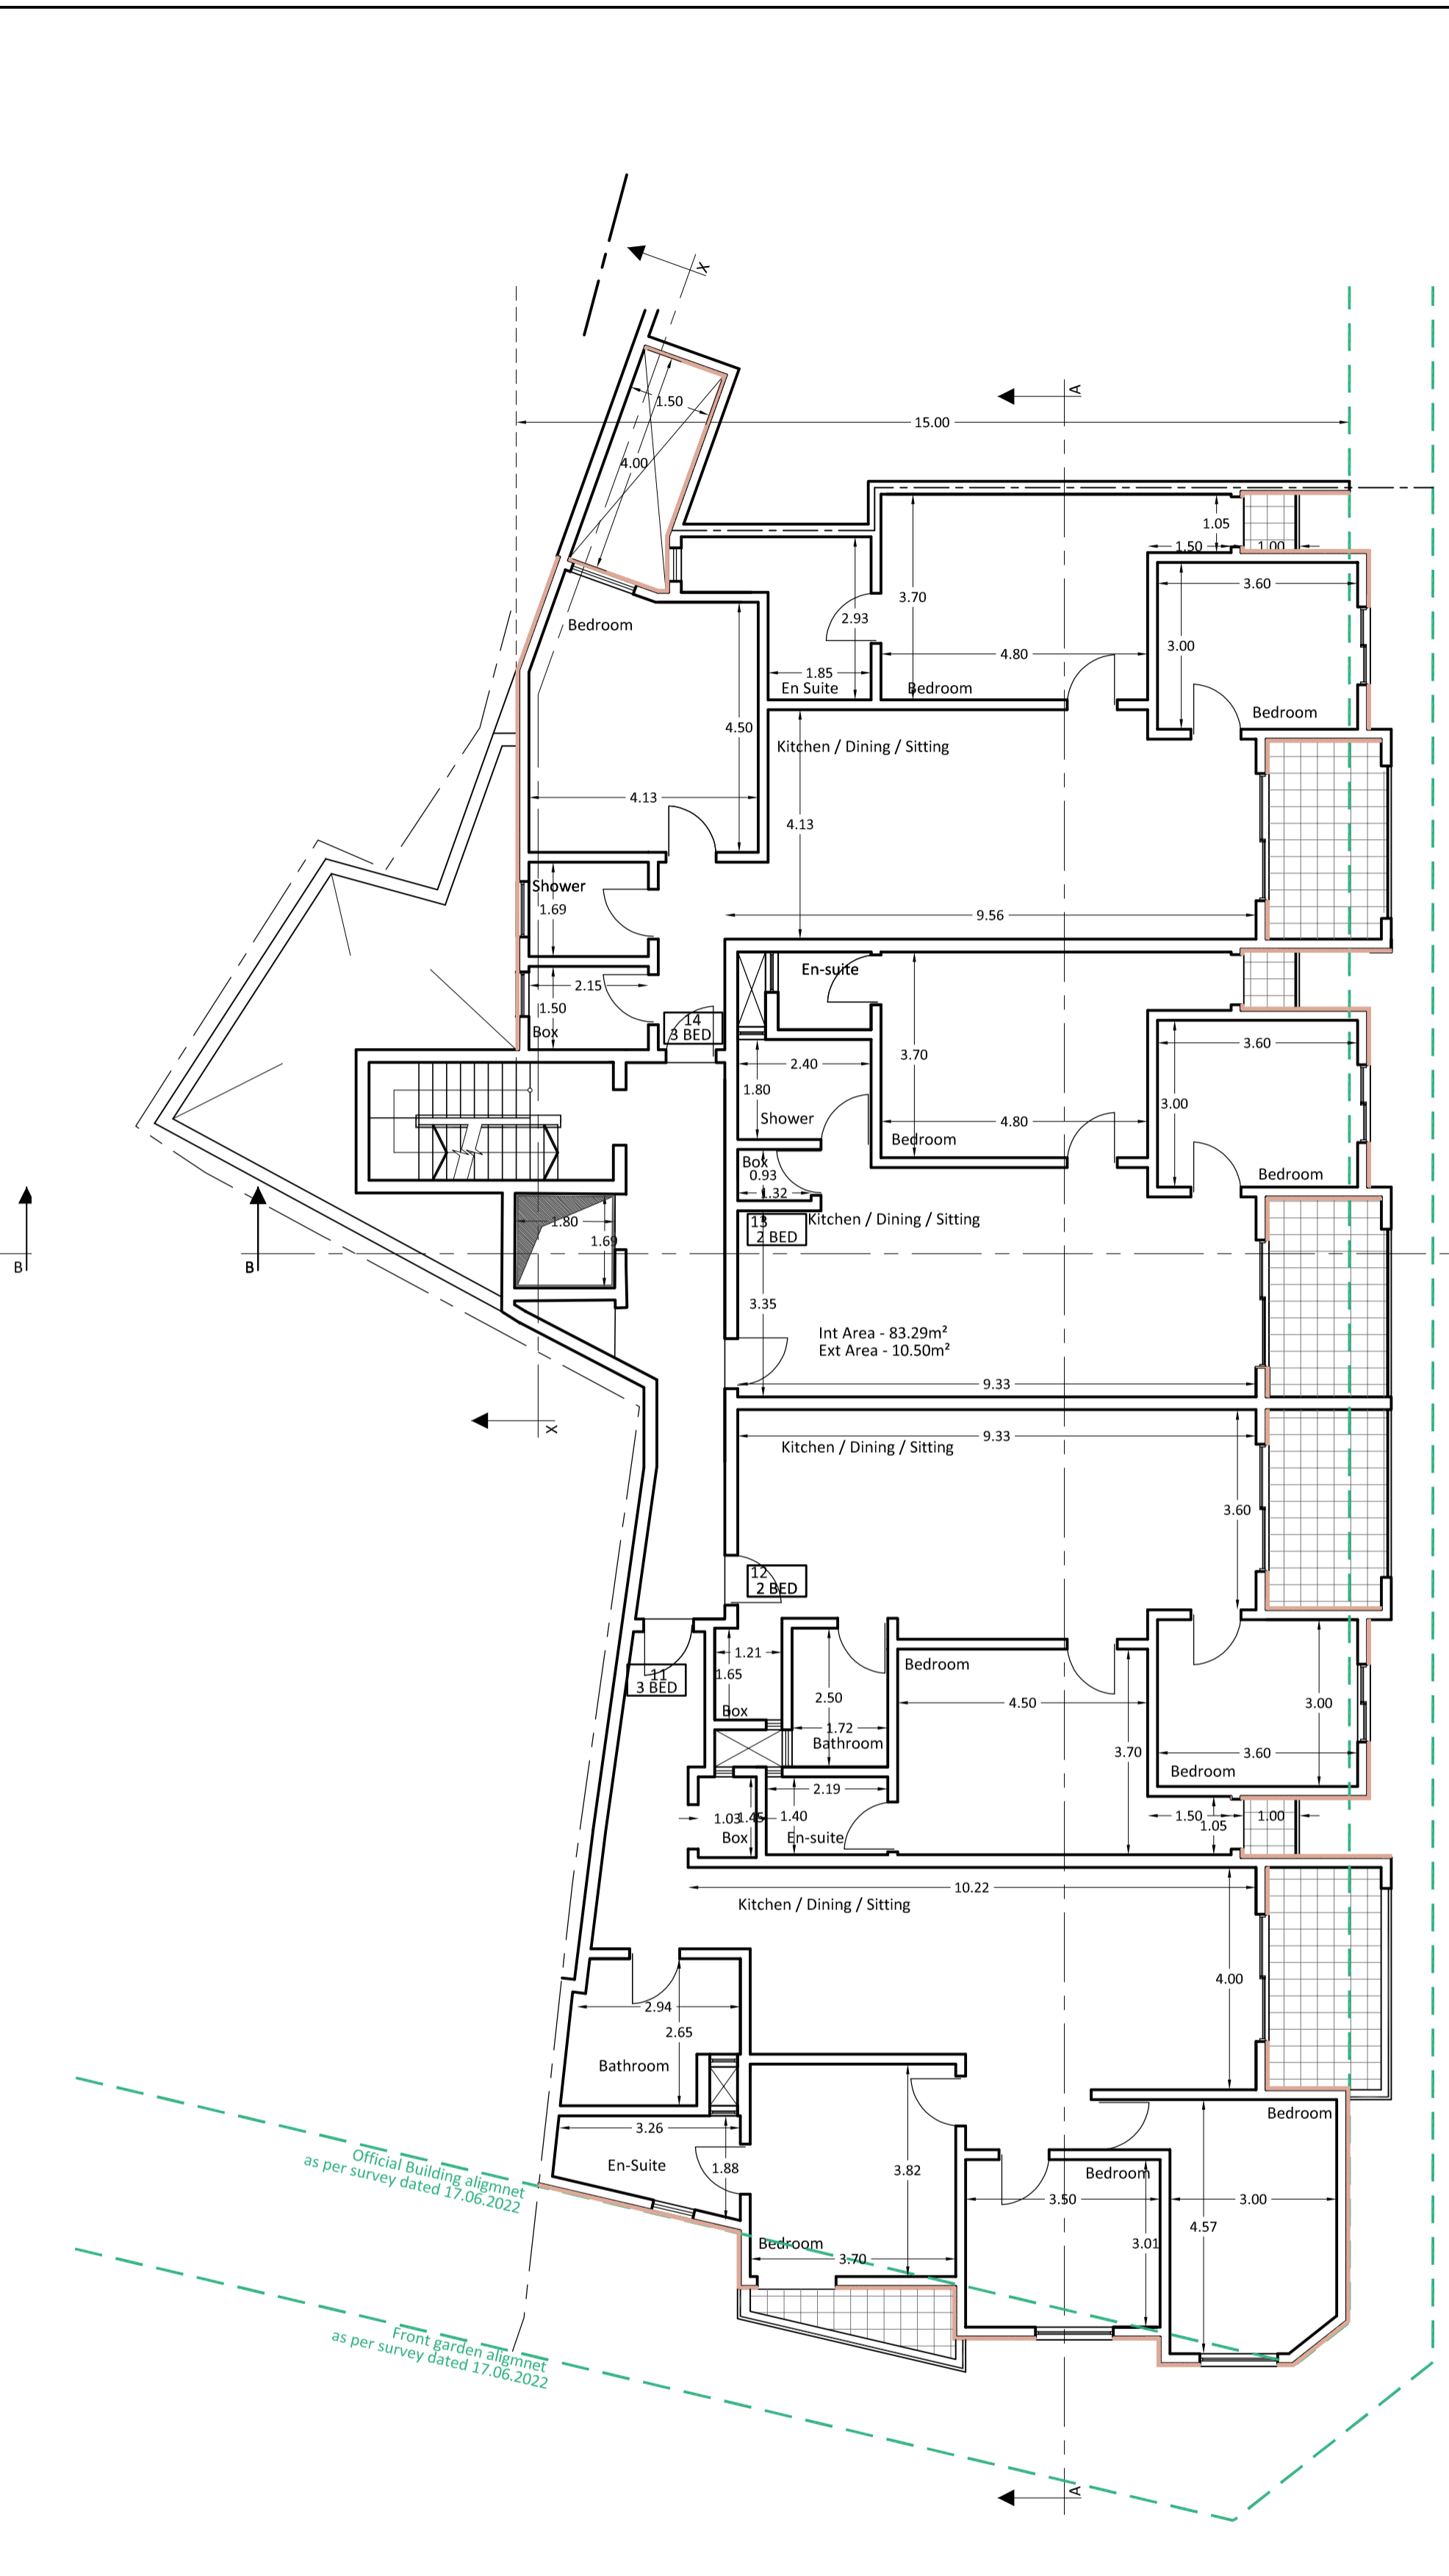

LEVEL 5  
SCALE 1:100  
PROPOSED

New Rock Cut Survey  
& per survey received  
15.09.2022

Official Building alignment  
as per survey dated 17.06.2022

Front garden alignment  
as per survey dated 17.06.2022

Official Building alignment  
as per survey dated 17.06.2022

Front garden alignment  
as per survey dated 17.06.2022

Official Building alignment  
as per survey dated 17.06.2022

Front garden alignment  
as per survey dated 17.06.2022

Int Area - 83.29m<sup>2</sup>  
Ext Area - 10.50m<sup>2</sup>

Int Area - 83.29m<sup>2</sup>  
Ext Area - 10.50m<sup>2</sup>