
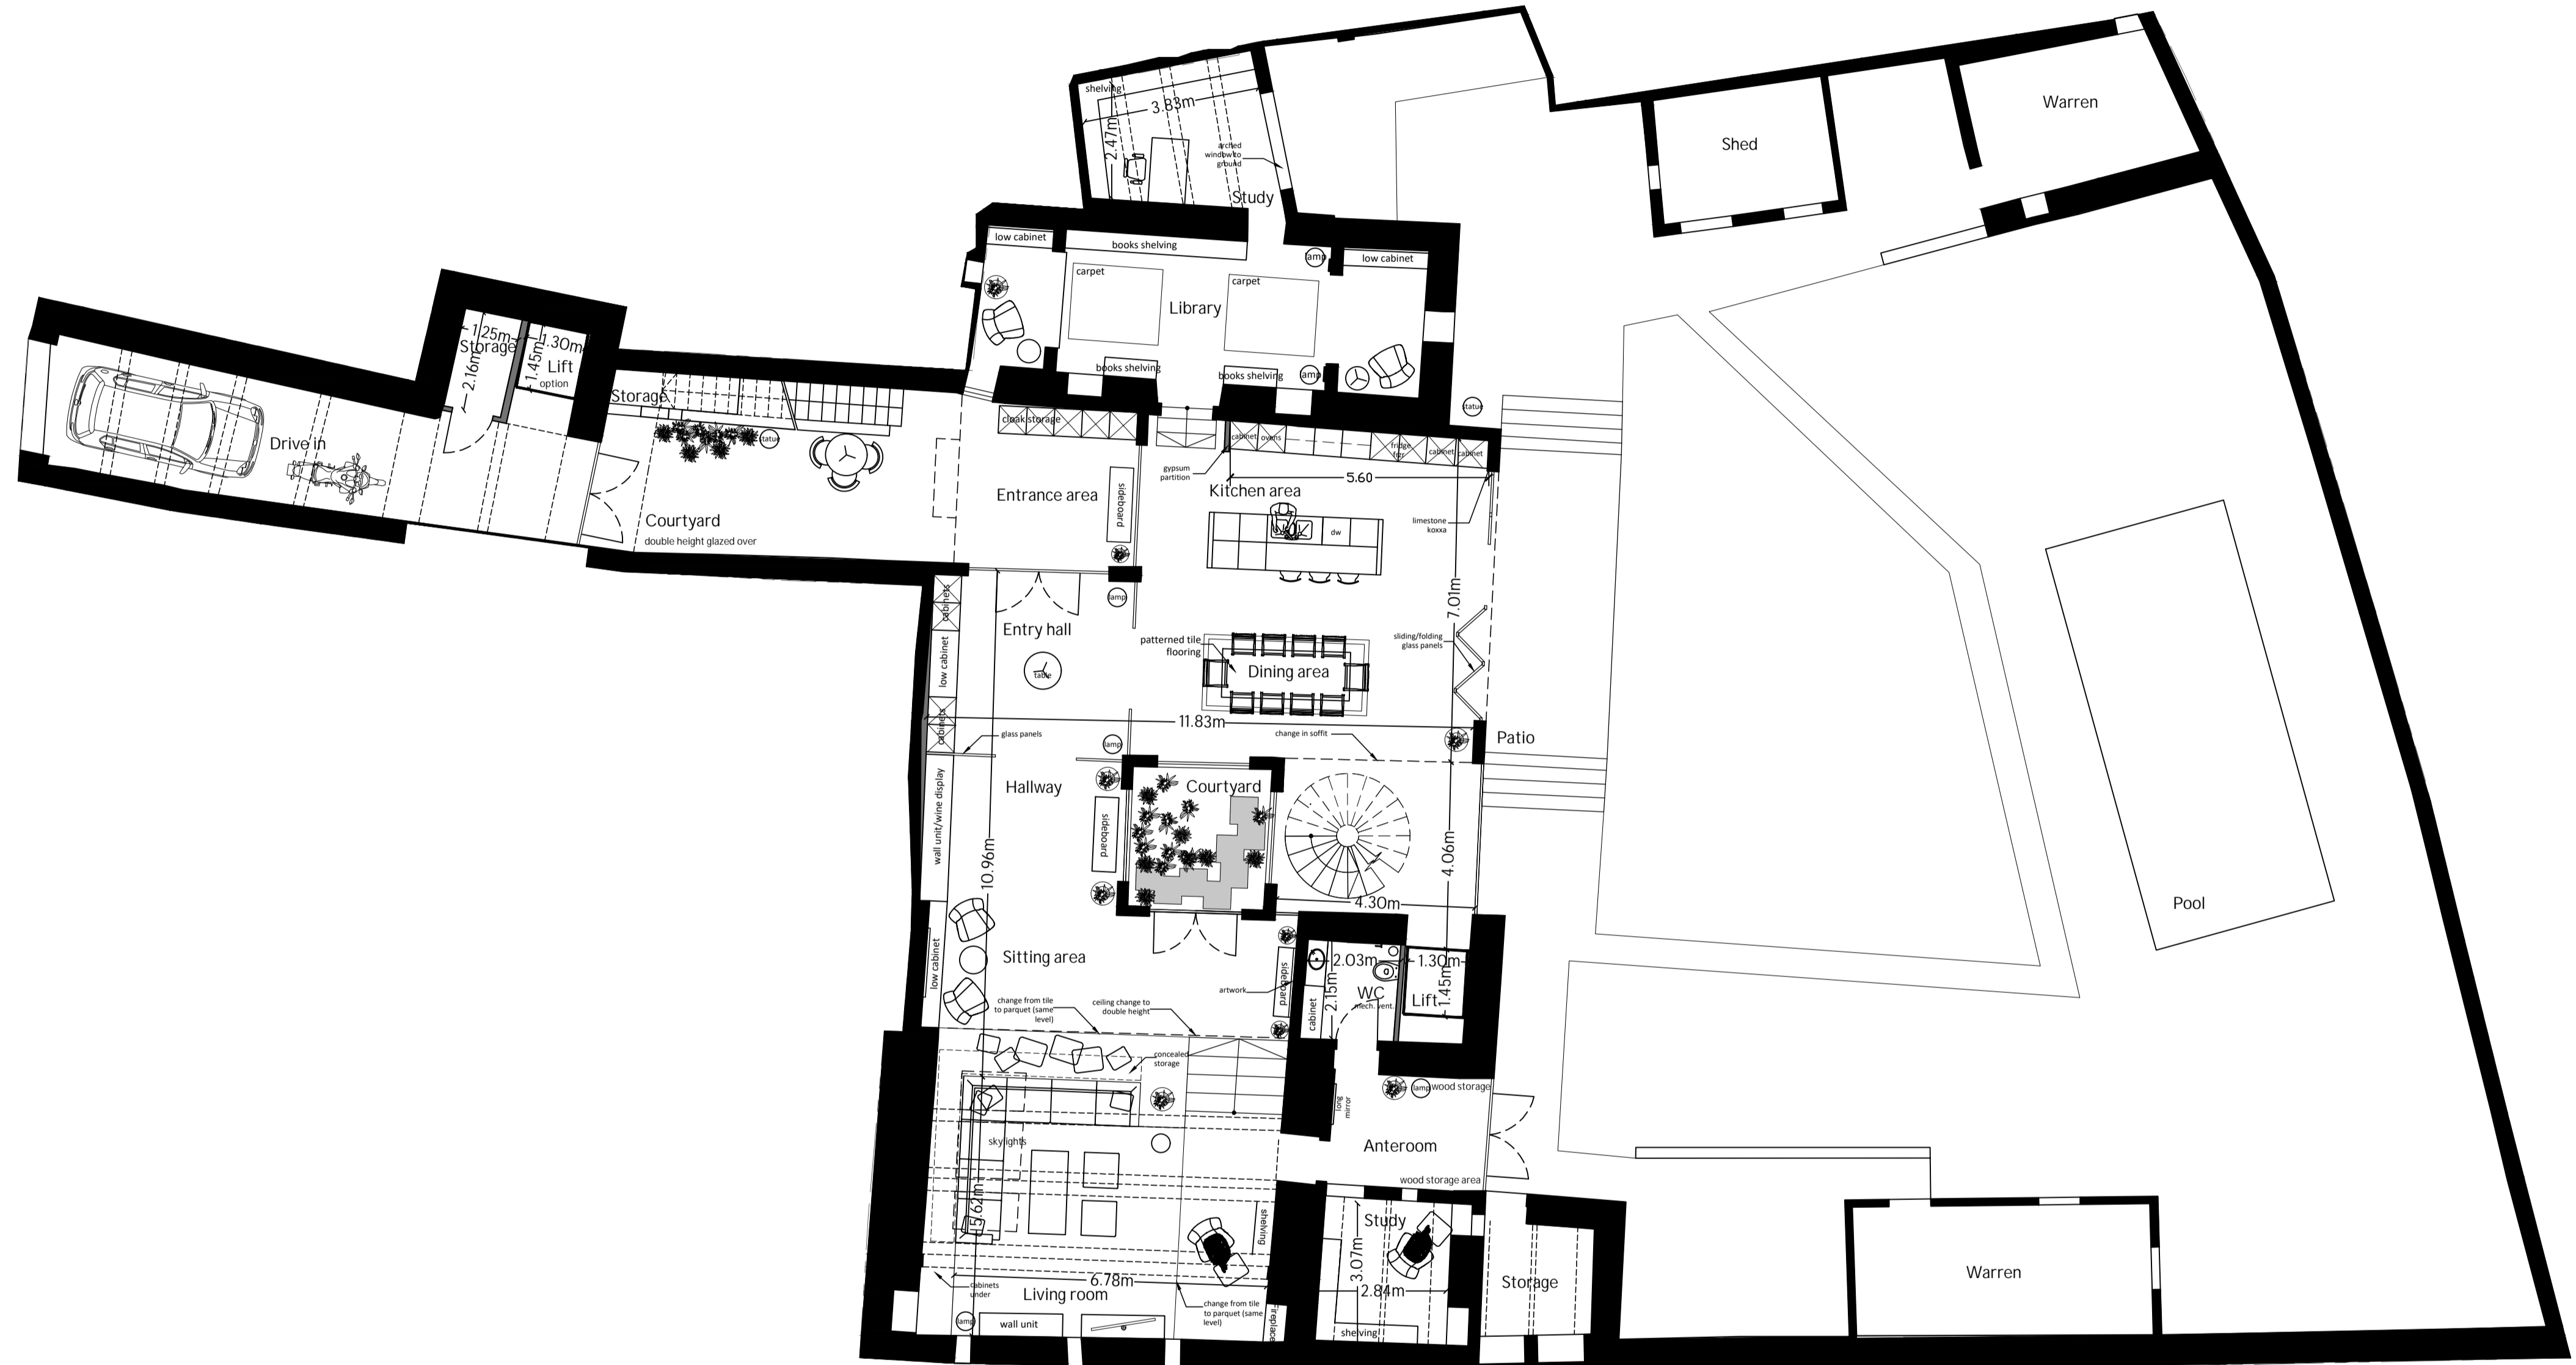


Notes

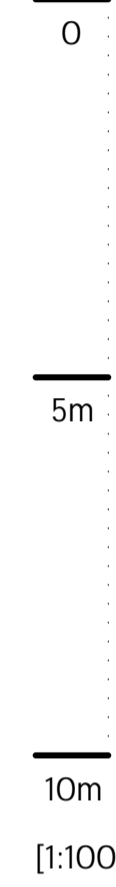

A1 | PROPOSED GROUND FLOOR LAYOUT
01 | SCALE 1:100