
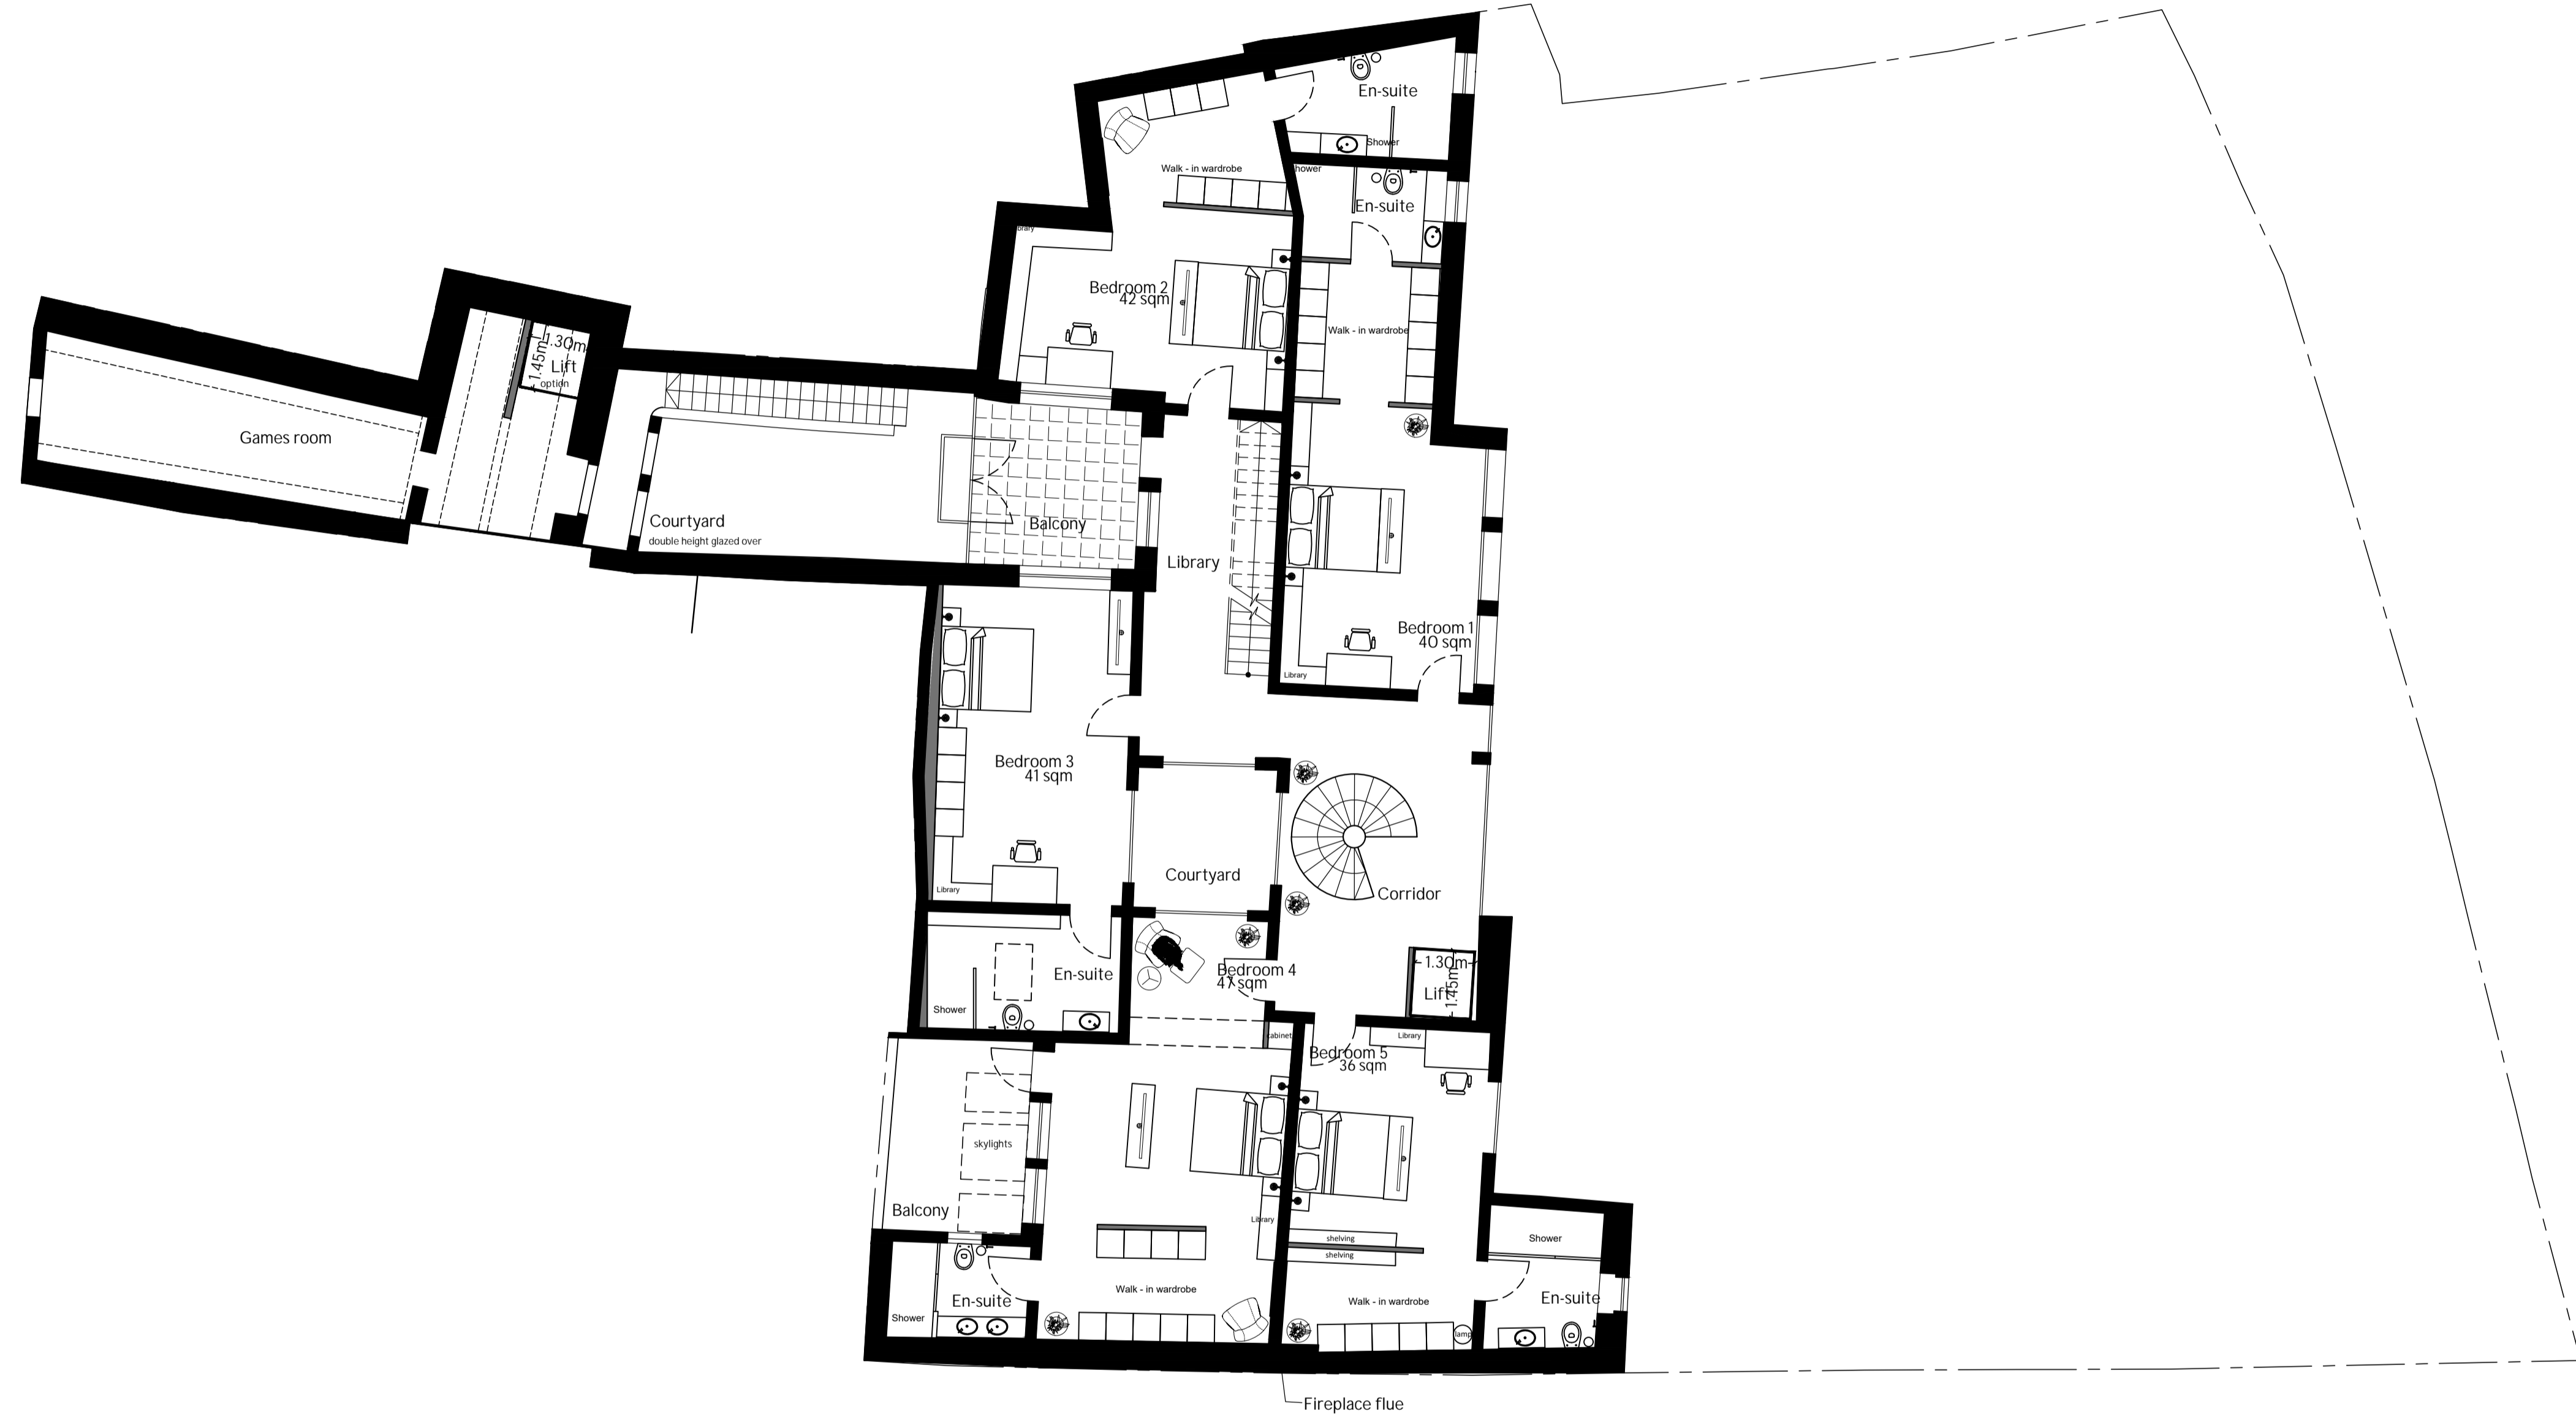


Architecture 360  
30, Triq It-Tliet Knejjes,  
Balzan BZN 1307

info@a360.com.mt  
+356 7906 0607  
+356 9984 6288

Architects & Civil Engineers  
Structural Engineers  
Quantity Surveyors

Notes

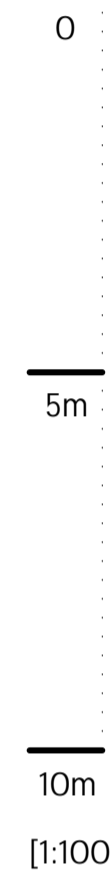

A2 | PROPOSED FIRST FLOOR LAYOUT  
01 SCALE 1:100

**Job Title**  
Proposed internal & external alterations to existing dwelling including  
demolishing of internal walls at ground floor level, construction of bedrooms  
at first floor, washroom at roof level and pool in garden  
**Location**  
Lija

**Drawing Title**  
Ground Floor Layout  
**Architects**  
A360

**Scale / Size** 1:100/A1  
**Drawn / Checked** SP/MAM  
**Date** 23.05.2019  
**Drawing No.** P1569-A02  
**Revision Suffix** A

Rev	Date	Details
A	20.08.2019	

Rev	Date	Details